

- LEGEND**
- AC=AIR CONDITIONING UNIT
  - BOC=BACK OF CURB
  - DW=CONC DRIVEWAY
  - EB=ELECTRIC BOX
  - EOP=EDGE OF PAVEMENT
  - P=PATIO
  - PO=PORCH
  - SCO=CLEANOUT
  - SW=SIDEWALK
  - TP=TELEPHONE PEDESTAL
  - WM=WATER METER
  - IRON PIPE FOUND
  - IRON PIPE SET
  - NAIL SET



THIS SURVEY IS OF AN EXISTING PARCEL OR PARCELS OF LAND AND DOES NOT CREATE A NEW STREET OR CHANGE AN EXISTING STREET.




*Shawn T. Rumberger* 12-19-17  
 SHAWN T. RUMBERGER PLS 8-4909 DATE

THIS MAP IS ONLY INTENDED FOR THE PARTIES AND PURPOSES SHOWN. THIS MAP IS NOT FOR RECORDATION. NO TITLE REPORT PROVIDED.

VICINITY MAP (NTS)

**SETBACKS**

FRONT	35'
SIDE	10'
REAR	25'
SIDE STREET	20'

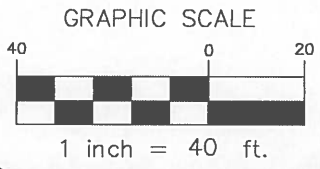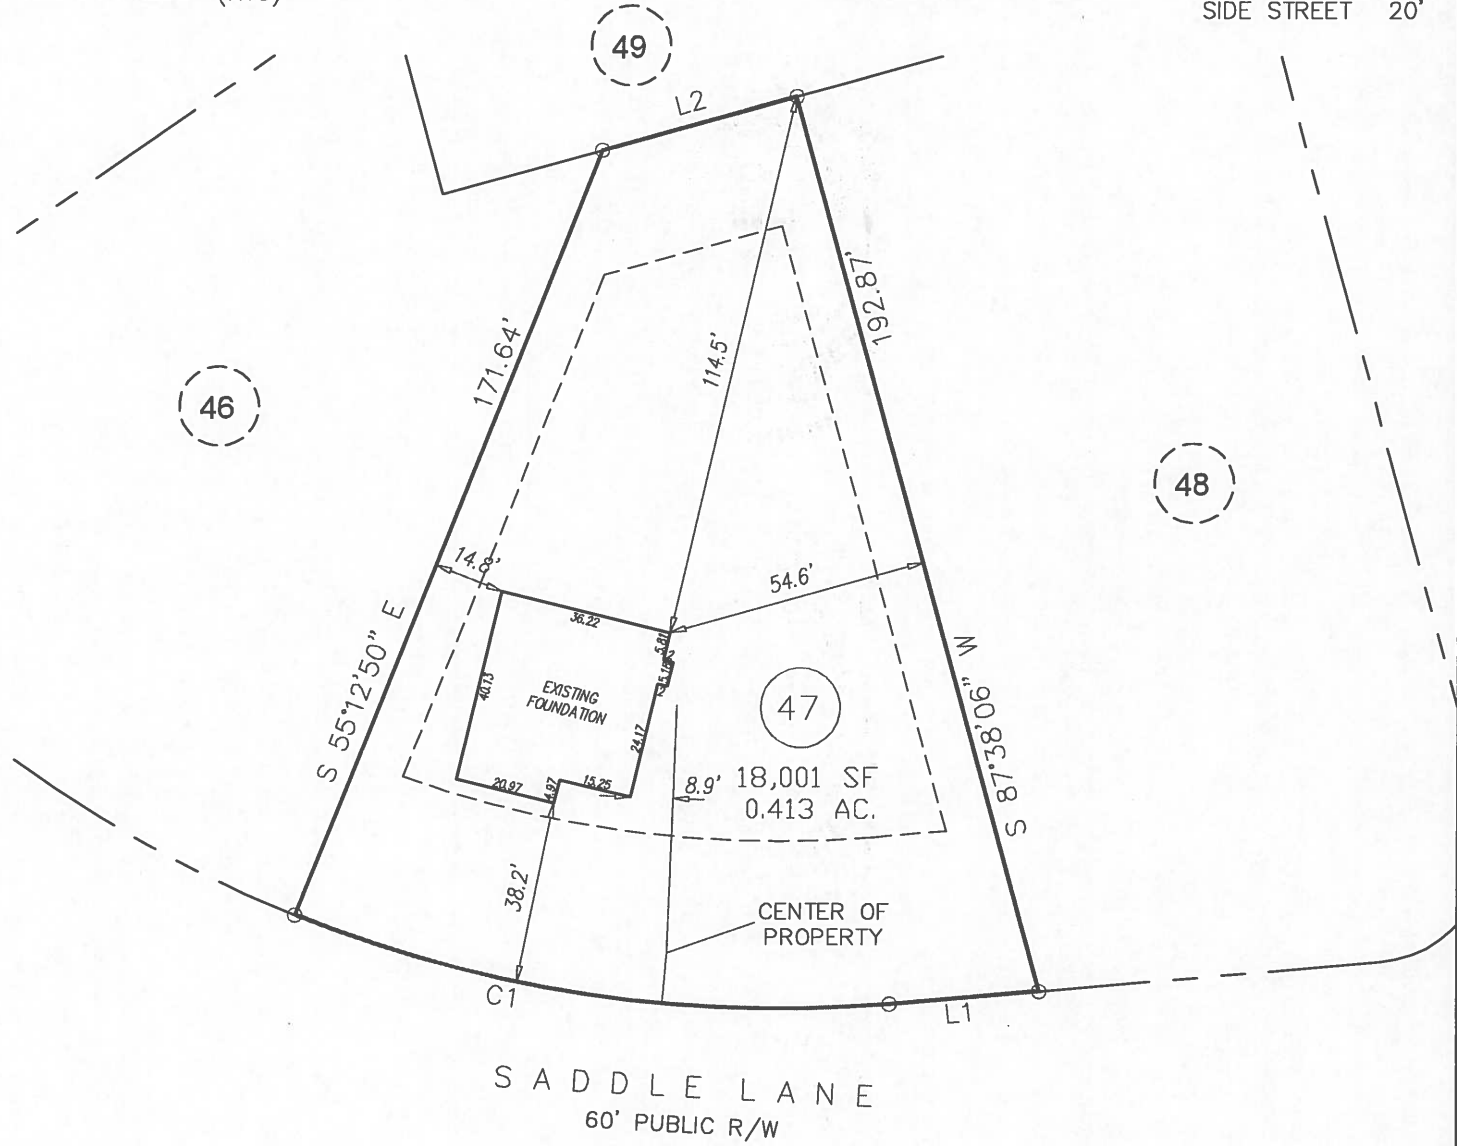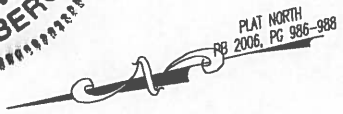

LINE	BEARING	DISTANCE
L1	N 07°56'13" E	31.43'
L2	S 02°21'54" E	42.04'

CURVE	ARC LENGTH	RADIUS	CHORD BEARING	CHORD LENGTH
C1	126.52'	270.00'	N 21°21'41" E	125.37'

FOUNDATION SURVEY

PROJECT:	14-004
DRAWN BY:	JER
SCALE:	1"=40'
DATE:	12-19-17

FOR  
 GARY ROBINSON HOMES  
 SADDLE LANE  
 LOT 47 JOHNSON FARMS SUBDIVISION  
 NEILL'S CREEK TWP., HARNETT CO., NC  
 P.B. 2006, PG. 986-988

**ECLS GLOBAL**  
 U.S. VETERAN-OWNED  
 19 N MCKINLEY ST  
 COATS, NC 27521  
 910.897.3257 ECLSGLOBAL.COM  
 910.897.2329 (FAX) CO#C-4175