

VICINITY MAP (NTS)

- LEGEND**
- AC=AIR CONDITIONING UNIT
  - BOC=BACK OF CURB
  - DW=CONC DRIVEWAY
  - EB=ELECTRIC BOX
  - EOP=EDGE OF PAVEMENT
  - P=PATIO
  - PO=PORCH
  - SCO=CLEANOUT
  - SW=SIDEWALK
  - TP=TELEPHONE PEDESTAL
  - WM=WATER METER
  - IRON PIPE FOUND
  - IRON PIPE SET
  - NAIL SET




THIS SURVEY IS OF AN EXISTING PARCEL OR PARCELS OF LAND AND DOES NOT CREATE A NEW STREET OR CHANGE AN EXISTING STREET.

*Shawn T. Rumberger* 8-14-17  
 SHAWN T. RUMBERGER, PLS L-4909 DATE

THIS MAP IS ONLY INTENDED FOR THE PARTIES AND PURPOSES SHOWN. THIS MAP IS NOT FOR RECORDATION. NO TITLE REPORT PROVIDED.

CURVE TABLE				
CURVE	LENGTH	RADIUS	BEARING	CHORD
C1	36.71	25.00	S54°30'47"E	33.50
C2	5.26	625.00	S12°40'55"E	5.26
C3	158.36	800.00	S07°15'55"E	158.10

PAT NORTH  
 PB 2001, PG 912

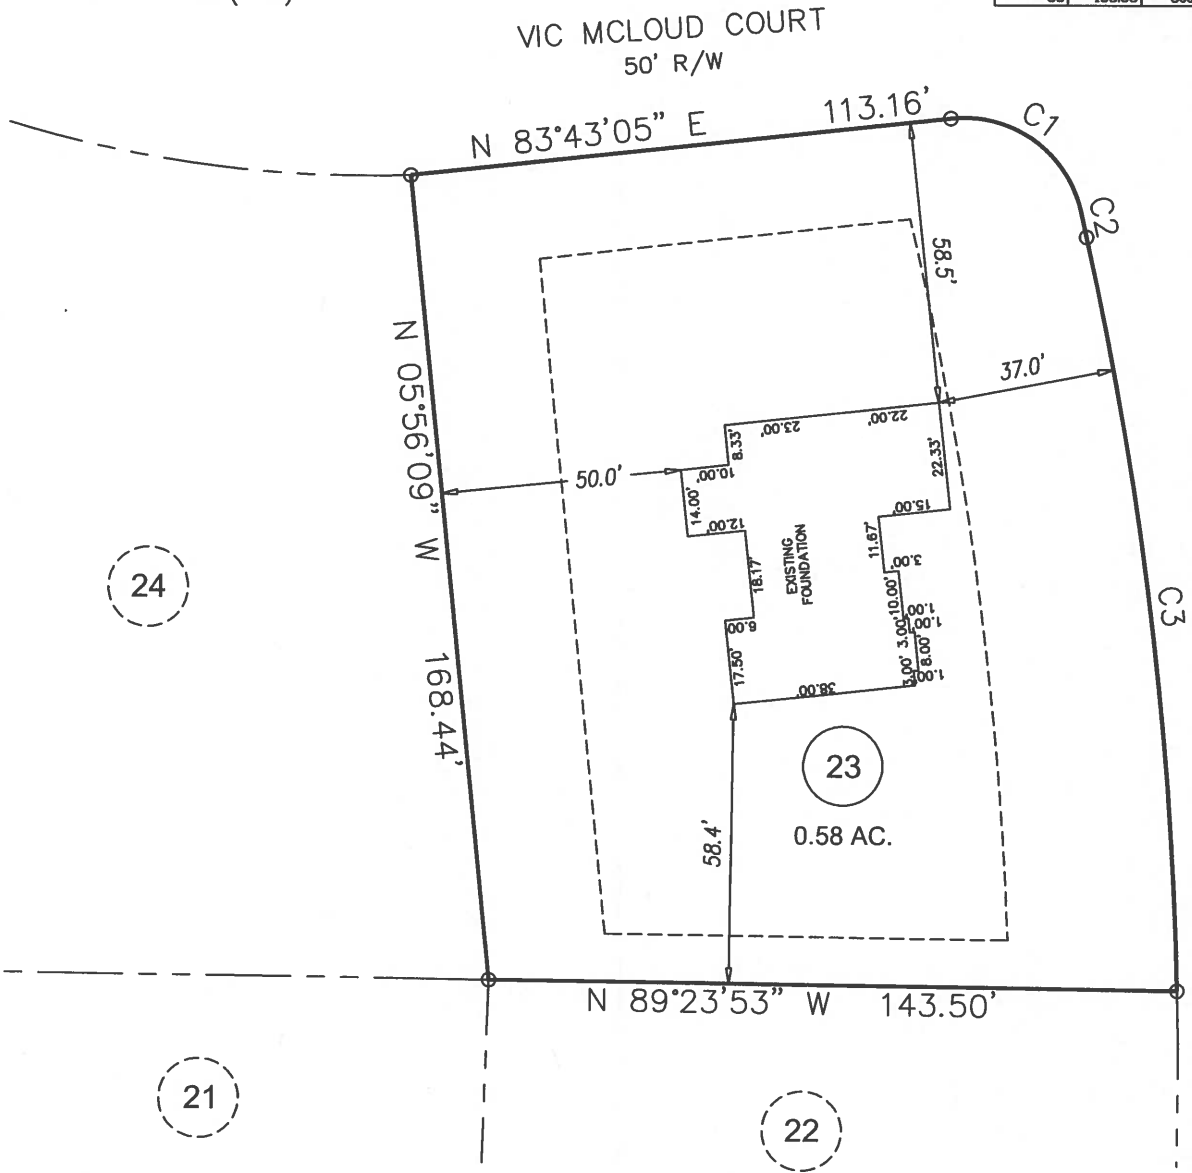


COTTLE LAKE DRIVE  
 50' R/W

24

23  
 0.58 AC.

21

22

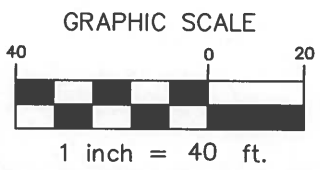

**SETBACKS**

- FRONT 35'
- SIDE 10'
- REAR 25'
- SIDE STREET 20'
- MAX HEIGHT 35'

**FOUNDATION SURVEY**

<b>ECLS</b>	<b>PROJECT:</b>	17-014 ROMAS
	<b>DRAWN BY:</b>	APS
	<b>SCALE:</b>	1"=40'
	<b>DATE:</b>	8-9-17

FOR  
**SCHUMACHER HOMES**  
 275 COTTLE LAKE DRIVE  
 LOT 23 COTTLESTONE ESTATES SUBDIVISION  
 GROVE TWP., HARNETT CO., NC  
 P.B. 2001, PG. 912

**ECLS GLOBAL**  
 U.S. VETERAN-OWNED  
 19 N MCKINLEY ST  
 COATS, NC 27521  
 910.897.3257 ECLSINC.COM  
 910.897.2329 (FAX) CO#C-4175