

VICINITY MAP (NTS)

- LEGEND**
- PO=PORCH
  - P=PATIO
  - SW=SIDEWALK
  - DW=CONC DRIVEWAY
  - EB=ELECTRIC BOX
  - SCO=CLEANOUT
  - TP=TELEPHONE PEDESTAL
  - WM=WATER METER
  - AC=AIR CONDITIONING UNIT
  - BOC=BACK OF CURB
  - EOP=EDGE OF PAVEMENT

- IRON PIPE FOUND
- ⊙ IRON PIPE SET
- NAIL SET




THIS SURVEY IS OF AN EXISTING PARCEL OR PARCELS OF LAND AND DOES NOT CREATE A NEW STREET OR CHANGE AN EXISTING STREET.

*Shawn T. Rumberger* 4-4-18  
 SHAWN T. RUMBERGER, PLS L-4909 DATE

THIS MAP IS ONLY INTENDED FOR THE PARTIES AND PURPOSES SHOWN. THIS MAP IS NOT FOR RECORDATION. NO TITLE REPORT PROVIDED.



CURVE TABLE				
CURVE	CHORD BEARING	CHORD	RADIUS	ARC
C1	S 75°38'27" E	100.19'	285.00'	100.71'
C2	S 62°47'57" E	24.44'	285.00'	24.45'
C3	S 62°13'49" E	20.00'	335.00'	20.00'

LINE TABLE		
LINE	BEARING	DISTANCE
L1	S 60°30'42" E	35.31'
L4	N 73°50'52" W	40.29'
L5	N 73°50'52" W	59.65'

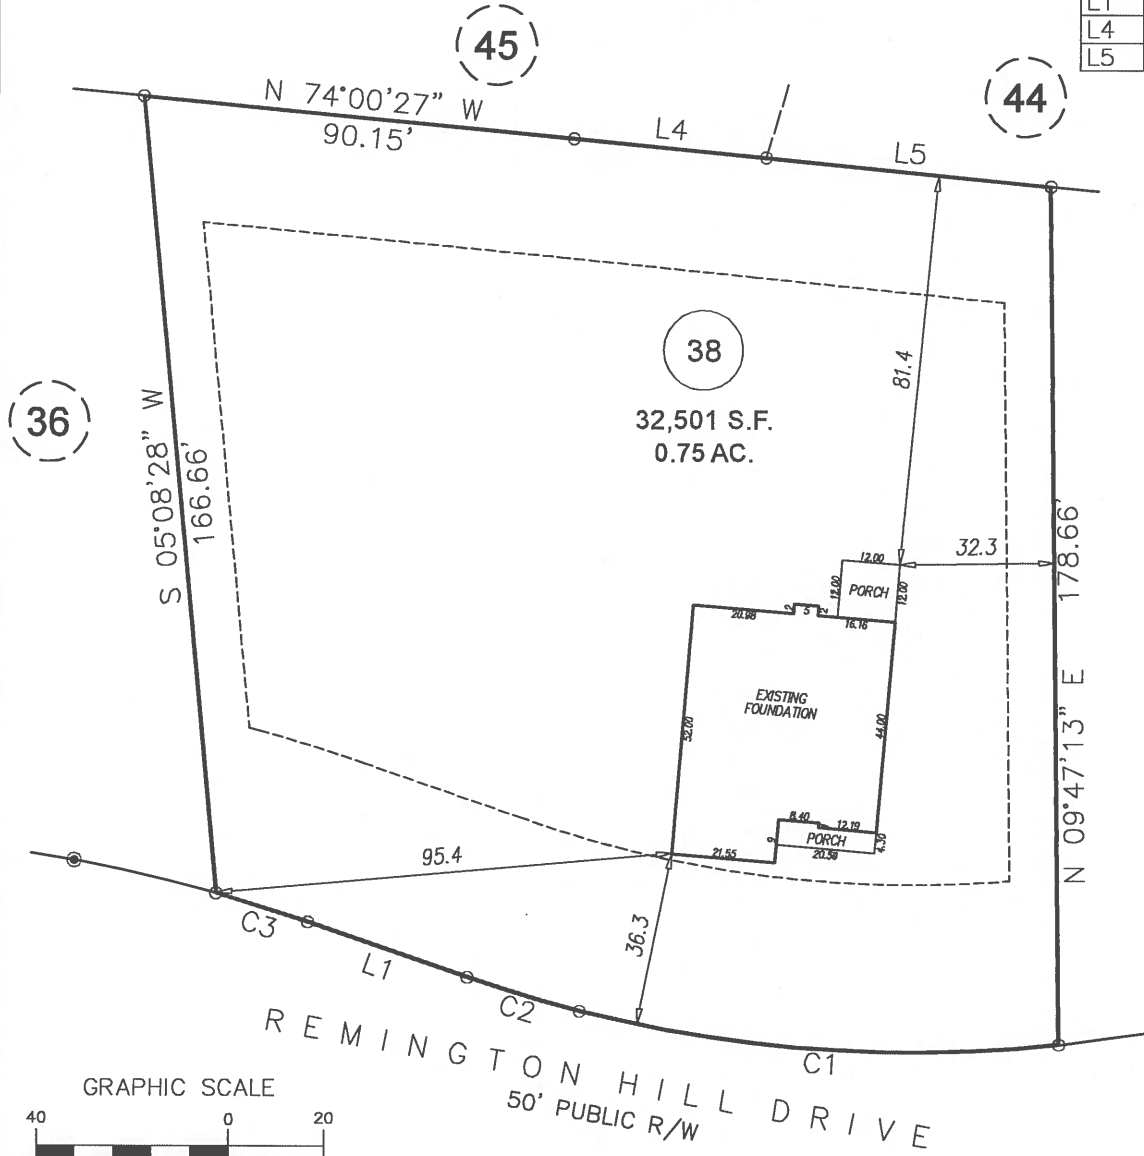

**SETBACKS**

FRONT	35'
SIDE	10'
REAR	25'
SIDE STREET	20'

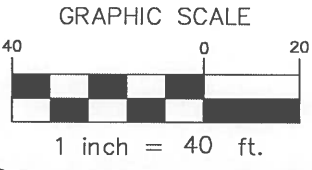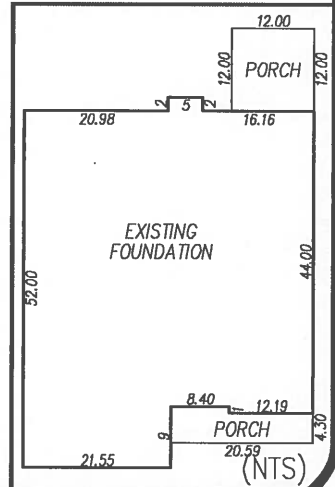

FOUNDATION SURVEY

<b>ECLSGLOBAL</b>	PROJECT:	16-006 GATEWEST
	DRAWN BY:	AMW/JER
	SCALE:	1"=40'
	DATE:	04-04-18

FOR  
**GARY ROBINSON HOMES**  
 REMINGTON HILL DR  
 LOT 38 GATEWEST SUBDIVISION  
 ANDERSON CREEK TWP., HARNETT CO., NC  
 P.B. 2017, PG. 329

**ECLSGLOBAL**  
 U.S. VETERAN-OWNED  
 19 N MCKINLEY ST  
 COATS, NC 27521  
 910.897.3257 ECLSGLOBAL.COM  
 910.897.2329 (FAX) CO#C-4175