
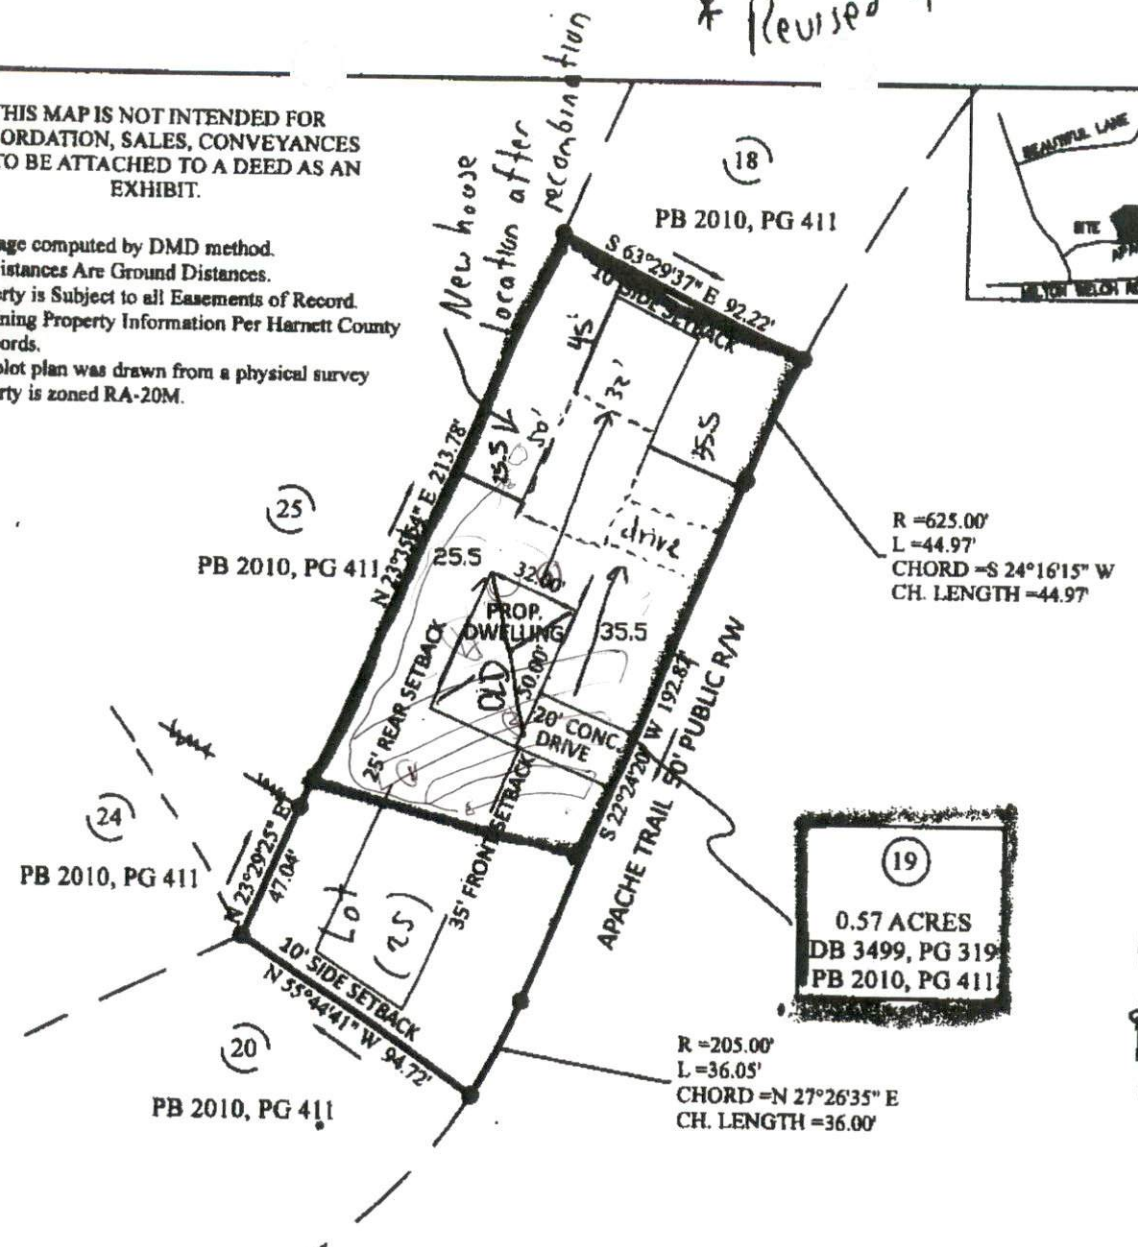


\* Revised 7

THIS MAP IS NOT INTENDED FOR RECORDATION, SALES, CONVEYANCES OR TO BE ATTACHED TO A DEED AS AN EXHIBIT.

Notes:

1. Acreage computed by DMD method.
2. All Distances Are Ground Distances.
3. Property is Subject to all Easements of Record.
4. Adjoining Property Information Per Harnett County Tax Records.
5. This plot plan was drawn from a physical survey
6. Property is zoned RA-20M.

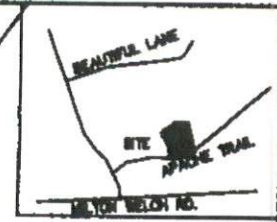

R = 625.00'  
L = 44.97'  
CHORD = S 24°16'15" W  
CH. LENGTH = 44.97'

19  
0.57 ACRES  
DB 3499, PG 319  
PB 2010, PG 411

R = 205.00'  
L = 36.05'  
CHORD = N 27°26'35" E  
CH. LENGTH = 36.00'

① 0-24 GS  
24-20 35' 51"  
PS 4

② 0-16 GS  
16-32 38' 52"  
PS 4  
022029 11"

③ 0-26 GS  
26-40 38' 52"  
Ple 40'

④ 0-26 GS  
26-36 38' 52"  
PS 4  
1x300 e 18"  
1x300 e 18"  
R2PA R

PLOT PLAN FOR:

PRECISION CUSTOM HOMES AND RENOVATIONS, LLC

NORTH CAROLINA  
CUMBERLAND COUNTY

I certify that this plat was drawn under my supervision from a deed. This map does not conform to Gs 47-30 as amended and is not intended for recordation, nor should a copy of this map be attached to a deed as an exhibit to be recorded per GS 89C-26.

*Terry C Faircloth*  
Terry C Faircloth License No. L-5185



SITE ADDRESS: 123 APACHE TRAIL  
COUNTY OF: HARNETT  
TOWNSHIP OF: JOHNSONVILLE  
DATE: 8/2/2017  
SCALE: 1" = 60'

TERRY C. FAIRCLOTH, PLS  
2017 FALLOW RUN  
FAYETTEVILLE, NC 28312  
PHONE #: (910)-494-7444

EMAIL: fairclothsurveying@yahoo.com  
WEBSITE: terrycfairclothpls.com

SITE PLAN APPROVAL  
DISTRICT: RA-20 USE: SFD  
#BEDROOMS: 4  
10/13/17 (BP)  
ADMINISTRATOR

SOUTHEASTERN SOIL & ENVIRONMENTAL ASSOC., INC.

PROPOSED SUBSURFACE WASTE DISPOSAL SYSTEM DETAIL SHEET

SUBDIVISION: Summerlin  
 Pump to  
 INITIAL SYSTEM: APPROVED 25% REDUCTION

LOT 19 (REUSED)  
 Pump to  
 REPAIR APPROVED 25% Reduction

DISTRIBUTION: D-Box

DISTRIBUTION \_\_\_\_\_

BENCHMARK: 100.0

LOCATION BC Iron 25/24/19

NO. BEDROOMS: 3

LTAR \_\_\_\_\_

LINE	FLAG COLOR	ELEVATION	LENGTH
12 {	R	101.17	75
	B	100.50	75
	P	99.83	75
			<u>225</u>
12 {	B	99.08	75
	R	98.42	75
	Y	98.00	75
			<u>225</u>

BY B.C. Raynor

DATE 08/30/2017

TYPICAL PROFILE \_\_\_\_\_

THERE SHALL BE NO GRADING,  
 CUTTING, LOGGING OR OTHER SOIL  
 DISTURBANCE IN SEPTIC AREA

0-28 LS vfrigran

28-42 SCL firm SBK

18" = 25"

! Install @ 18"