

~ 40 Rocky Branch Court ~
 Lot 37, Birchfield Subdivision, Phase 4
 Map # 98-506 & 506 A

- Foundation Survey -
Stancil Builders Inc.

Grove Twp. Harnett Co.
 Scale: 1" = 40' Date: 2/22/2018

Surveyed & Mapped By
STREAMLINE
LAND SURVEYING, INC.
 870 NC 55 W, Coats, N.C. 27521
 910-897-7715 NC FIRM C-1898


I hereby certify that the foundation location shown hereon is correct in relation to property lines of record.

NOTE: The purpose of this survey is to locate the newly constructed foundation. Other features, fixtures, encumbrances and indications of use may be revealed by a complete site survey.

Robert E. Godwin, Jr.
 LAND SURVEYOR
 PROFESSIONAL SEAL
 L-3790

2/22/18

NOT FOR RECORDATION

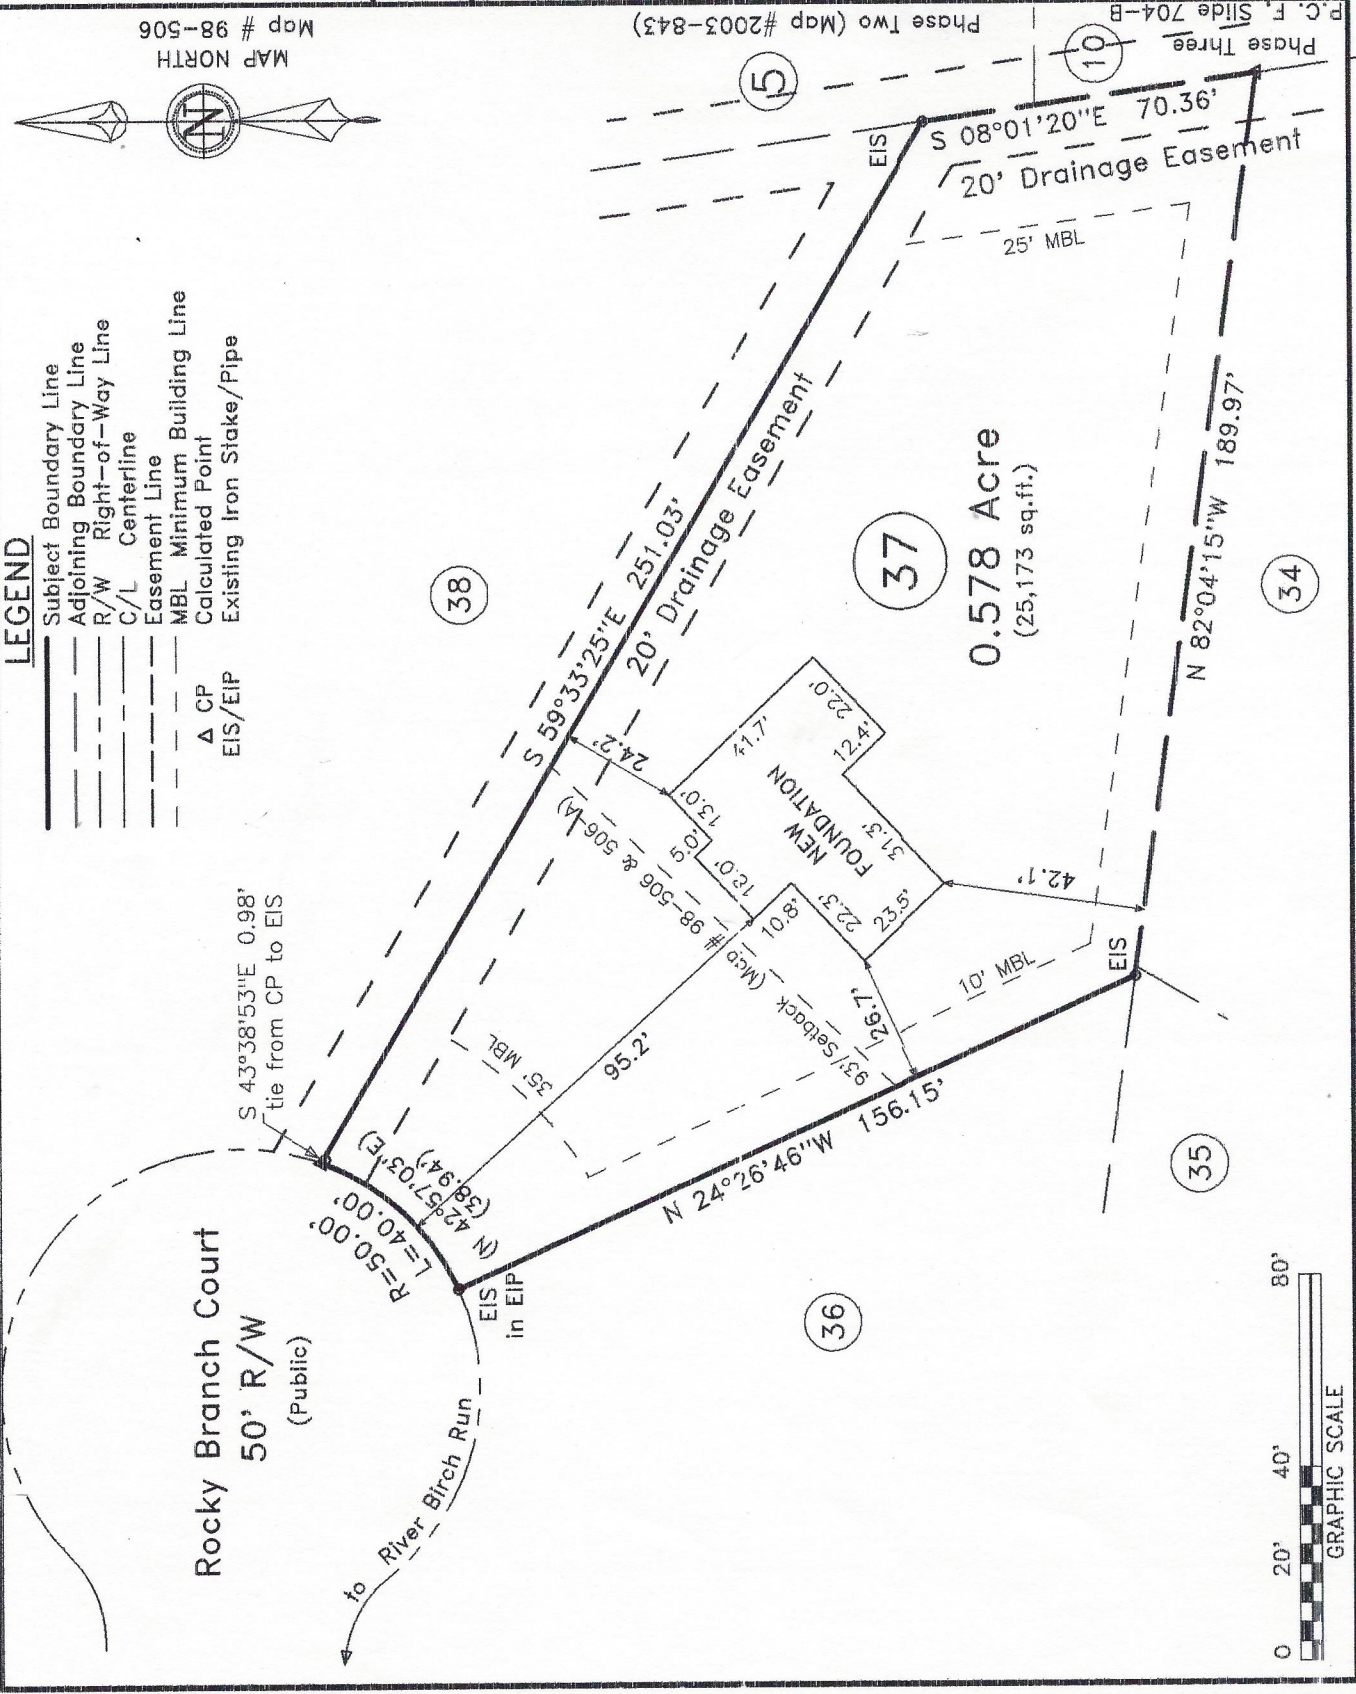

P.C. T. Slide 704-B
 Phase Three
 Phase Two (Map #2003-843)
 MAP NORTH
 Map # 98-506