
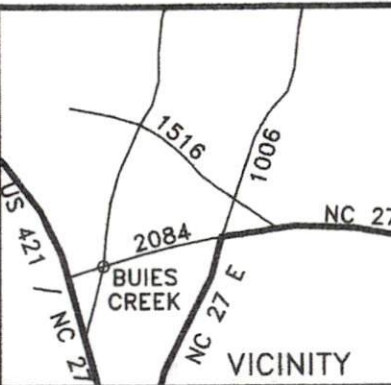


LEGEND

- Subject Boundary Line
- - - Adjoining Boundary Line
- - - R/W Right-of-Way Line
- - - C/L Centerline
- - - Easement Line
- - - MBL Minimum Building Line
- △ CP Calculated Point
- EIS/EIP Existing Iron Stake/Pipe
- BG/AG Below/Above Grade

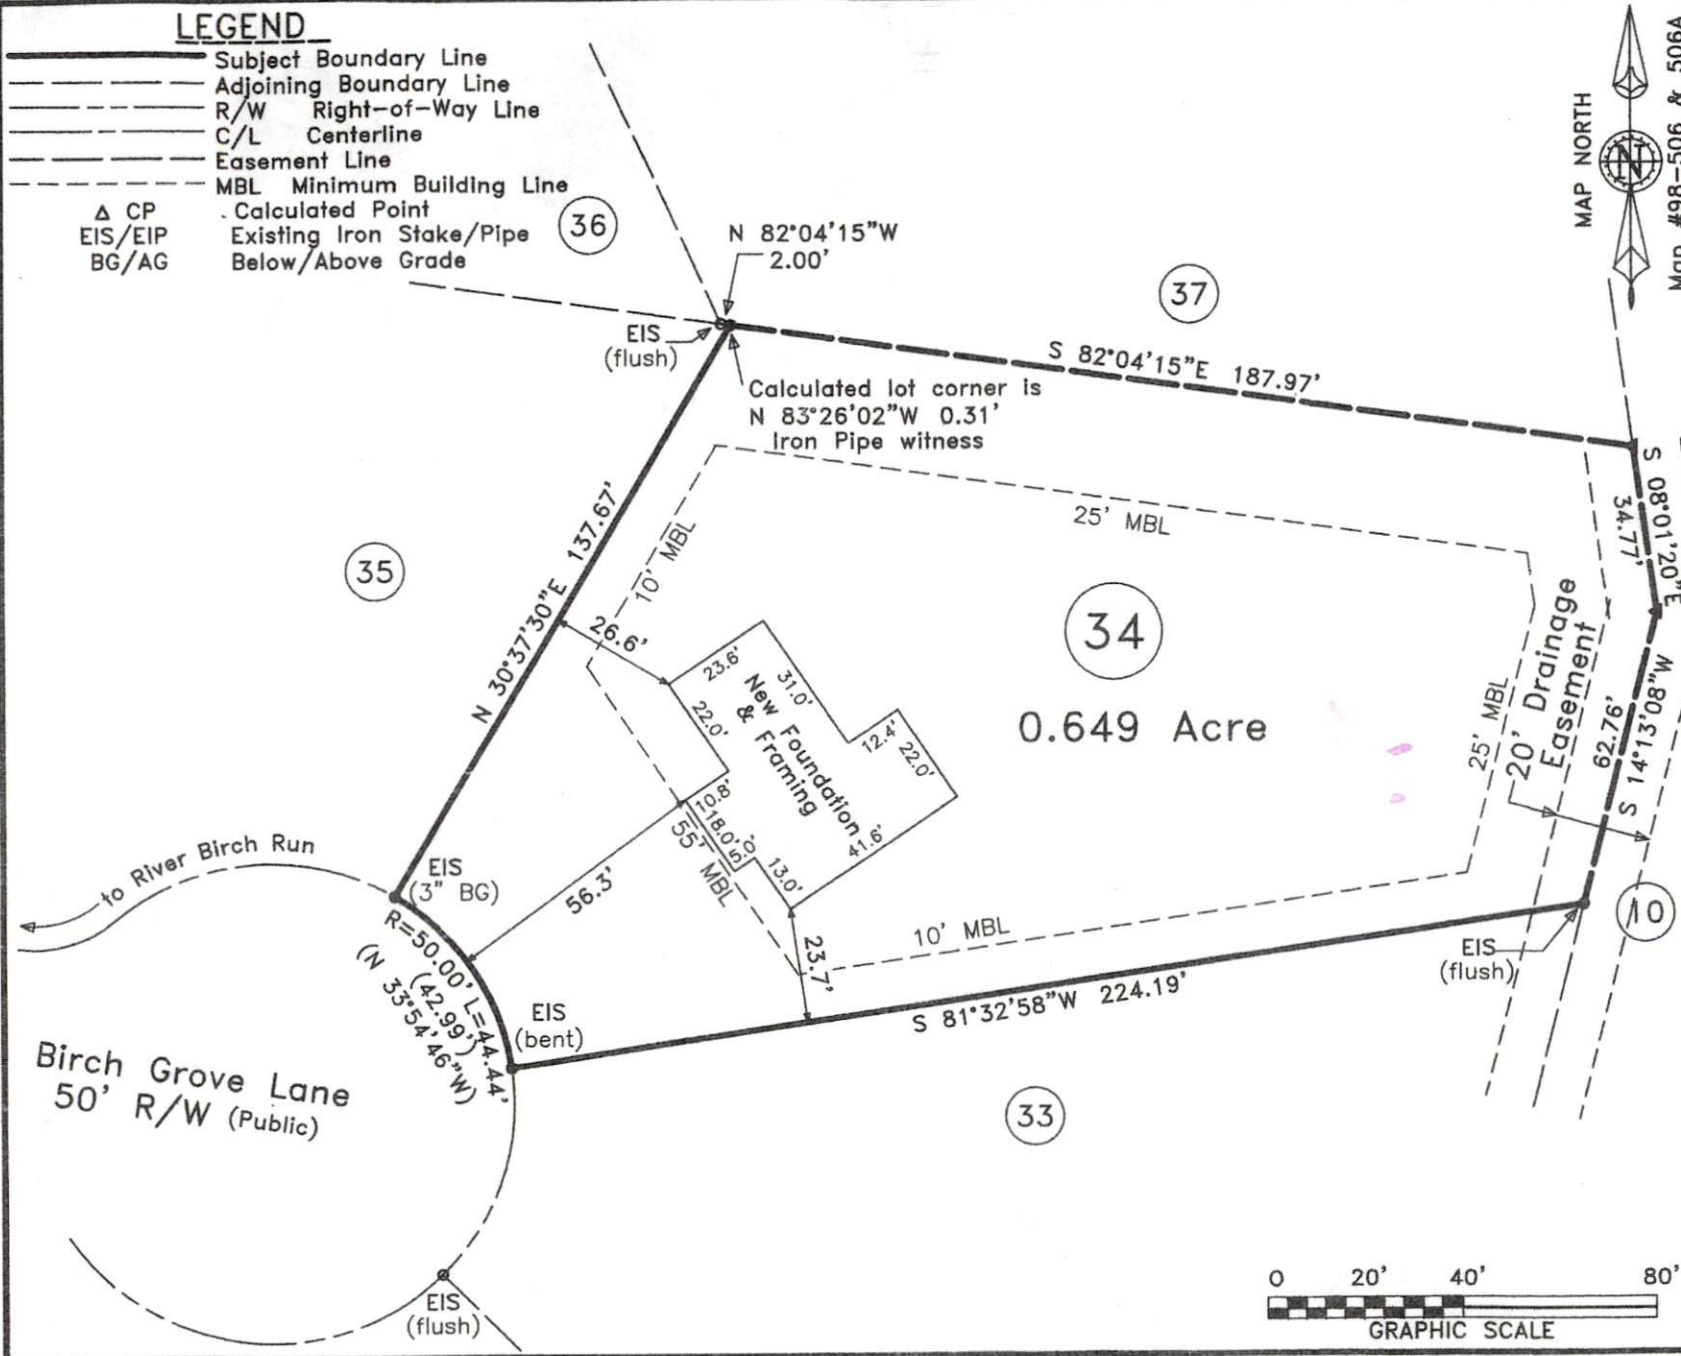

~ 14 Birch Grove
 Lot 34, Birchfield Sub
 Map # 98-506

- Foundation
 Stencil Building

Grove Twp.

Scale: 1" = 40'

Surveyed & Map
STREAMLINE
LAND SURVEY
 870 NC 55 W, Coa
 910-897-7715

I hereby certify that the found
 location shown hereon is corre
 relation to property lines of re
 NOTE: The purpose of this
 survey is to locate the
 newly constructed
 foundation.
 Other features, fixtures,
 encumbrances and
 indications of use
 may be revealed by a
 complete site survey.

NOT FOR REC

14 Birch Grove