


THIS IS TO CERTIFY THAT ON THE 12th DAY OF JANUARY 2018 AN ACTUAL SURVEY WAS DONE UNDER MY SUPERVISION OF THE PROPERTY SHOWN HERON, THIS MAP IS NOT INTENDED TO MEET GS 47-30 RECORDING REQUIREMENTS.

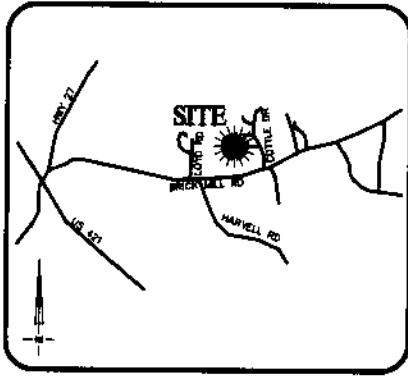

VICINITY MAP  
Not To Scale

SIGNED

*De RL*


LEGEND DEAN M. RHOADS, PLS (L-4679)

- E.I.P. EXISTING IRON PIN
- E.C.M. EXISTING CONCRETE MONUMENT
- S.I.P. SET IRON PIN
- P.D.E. PUBLIC DRAINAGE EASEMENT
- S.D.E. STORM DRAINAGE EASEMENT
- P.U.E. PUBLIC UTILITY EASEMENT
- S.S.E. SANITARY SEWER EASEMENT
- F.P.E. FLOOD PROTECTION ELEVATION
- CLOSURE EXCEEDS 1 INCH IN 10,000'
- SETBACK LINE
- PROPERTY LINE
- ADJONER PROPERTY LINE BY DEED OR PLAT



SETBACKS:


- FRONT - 35'
- REAR - 25'
- SIDE - 10'
- CORNER SIDE - 20'

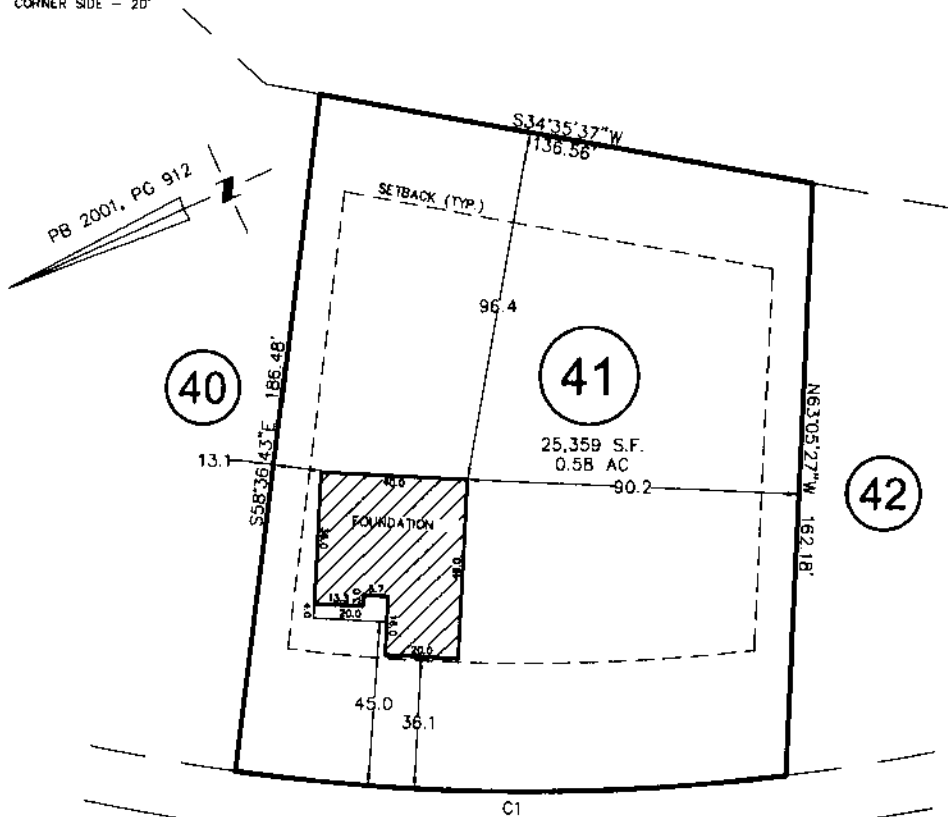

**COTTLE LAKE DRIVE**  
50' PUBLIC R/W

CURVE	RADIUS	ARC LENGTH	CH LENGTH	CH BEARING
C1	575.00'	150.43'	150.00'	S24°48'54\"/>

THIS PROPERTY MAY BE SUBJECT TO ANY AND ALL APPLICABLE DEED RESTRICTIONS, EASEMENTS, RIGHT-OF-WAY, UTILITIES AND RESTRICTIVE COVENANTS WHICH MAY BE OF RECORD OR IMPLIED

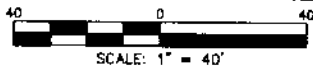

**RESIDENTIAL  
LAND SERVICES, PLLC.**

1500 Piney Plains Road, Suite 102  
Cary, North Carolina 27518  
Phone (919) 977-1554  
Firm License # P-0873

**FOUNDATION SURVEY**

FOR

#366 COTTLE LAKE DRIVE  
LOT 41, COTTLESTONE ESTATES

Grove Township, Harnett County, North Carolina

PROPERTY OF: WADE JOURNEY HOMES

MAP BOOK 2001 PAGE 912 DEED REFERENCE \_\_\_\_\_

DRAWN BY: JME

DATE: JANUARY 12, 2018

*42 301*