



VICINITY MAP (NTS)



SETBACKS

- FRONT 35'
- SIDE 10'
- REAR 25'
- SIDE STREET 20'




- LEGEND**
- AC=AIR CONDITIONING UNIT
 - BOC=BACK OF CURB
 - DW=CONC DRIVEWAY
 - EB=ELECTRIC BOX
 - EOP=EDGE OF PAVEMENT
 - P=PATIO
 - PO=PORCH
 - SCO=CLEANOUT
 - SW=SIDEWALK
 - TP=TELEPHONE PEDESTAL
 - WM=WATER METER
 - IRON PIPE FOUND
 - ⊙ IRON PIPE SET
 - NAIL SET



THIS SURVEY IS OF AN EXISTING PARCEL OR PARCELS OF LAND AND DOES NOT CREATE A NEW STREET OR CHANGE AN EXISTING STREET.

Shawn T. Rumberger 3-16-18
 SHAWN T. RUMBERGER, PLS L-4909 DATE

THIS MAP IS ONLY INTENDED FOR THE PARTIES AND PURPOSES SHOWN. THIS MAP IS NOT FOR RECORDATION. NO TITLE REPORT PROVIDED.

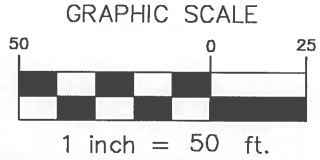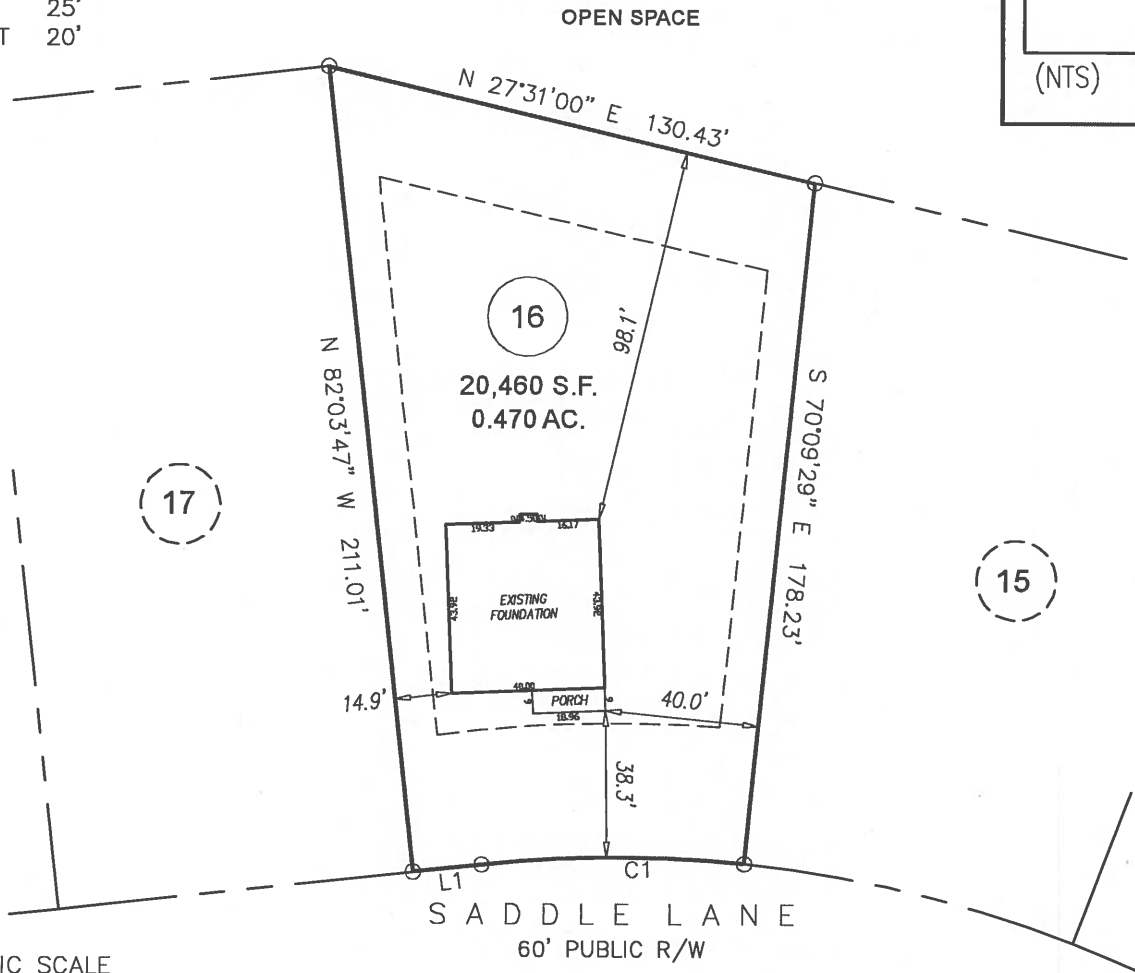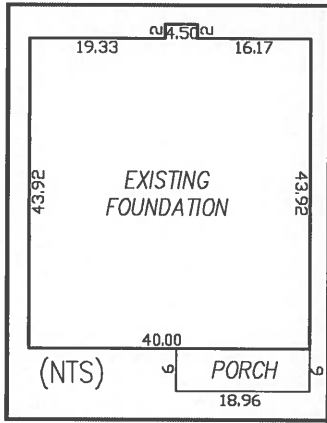

CURVE	ARC LENGTH	RADIUS	CHORD BEARING	CHORD LENGTH
C1	68.56'	330.00'	S 13°53'17" W	68.44'

LINE	BEARING	DISTANCE
L1	S 07°56'13" W	18.05'

FOUNDATION SURVEY

ECLS	PROJECT:	14-004
	DRAWN BY:	JER
	SCALE:	1"=50'
	DATE:	03-15-18

FOR
GARY ROBINSON HOMES
 248 SADDLE LANE LILLINGTON, NC
 LOT 16 JOHNSON FARMS SUBDIVISION
 NEILL'S CREEK TWP., HARNETT CO., NC
 P.B. 2006, PG. 986-988

ECLS GLOBAL
 U.S. VETERAN-OWNED
 19 N MCKINLEY ST
 COATS, NC 27521
 910.897.3257 ECLSGLOBAL.COM
 910.897.2329 (FAX) CO#C-4175