


VICINITY MAP (NTS)

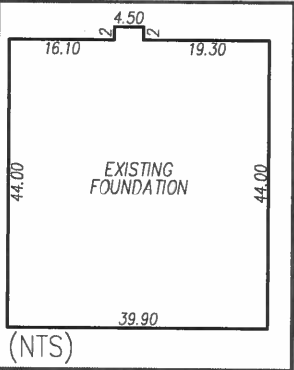

(NTS)

- LEGEND**
- AC=AIR CONDITIONING UNIT
 - BOC=BACK OF CURB
 - DW=CONC DRIVEWAY
 - EB=ELECTRIC BOX
 - EOP=EDGE OF PAVEMENT
 - P=PATIO
 - PO=PORCH
 - SCO=CLEANOUT
 - SW=SIDEWALK
 - TP=TELEPHONE PEDESTAL
 - WM=WATER METER
 - IRON PIPE FOUND
 - ⊙ IRON PIPE SET
 - NAIL SET



THIS SURVEY IS OF AN EXISTING PARCEL OR PARCELS OF LAND AND DOES NOT CREATE A NEW STREET OR CHANGE AN EXISTING STREET.


Shawn T. Rumberger 5-10-18
 SHAWN T. RUMBERGER, PLS L-4909 DATE

THIS MAP IS ONLY INTENDED FOR THE PARTIES AND PURPOSES SHOWN. THIS MAP IS NOT FOR RECORDATION. NO TITLE REPORT PROVIDED.

OPEN SPACE

SETBACKS

- FRONT 35'
- SIDE 10'
- REAR 25'
- SIDE STREET 20'

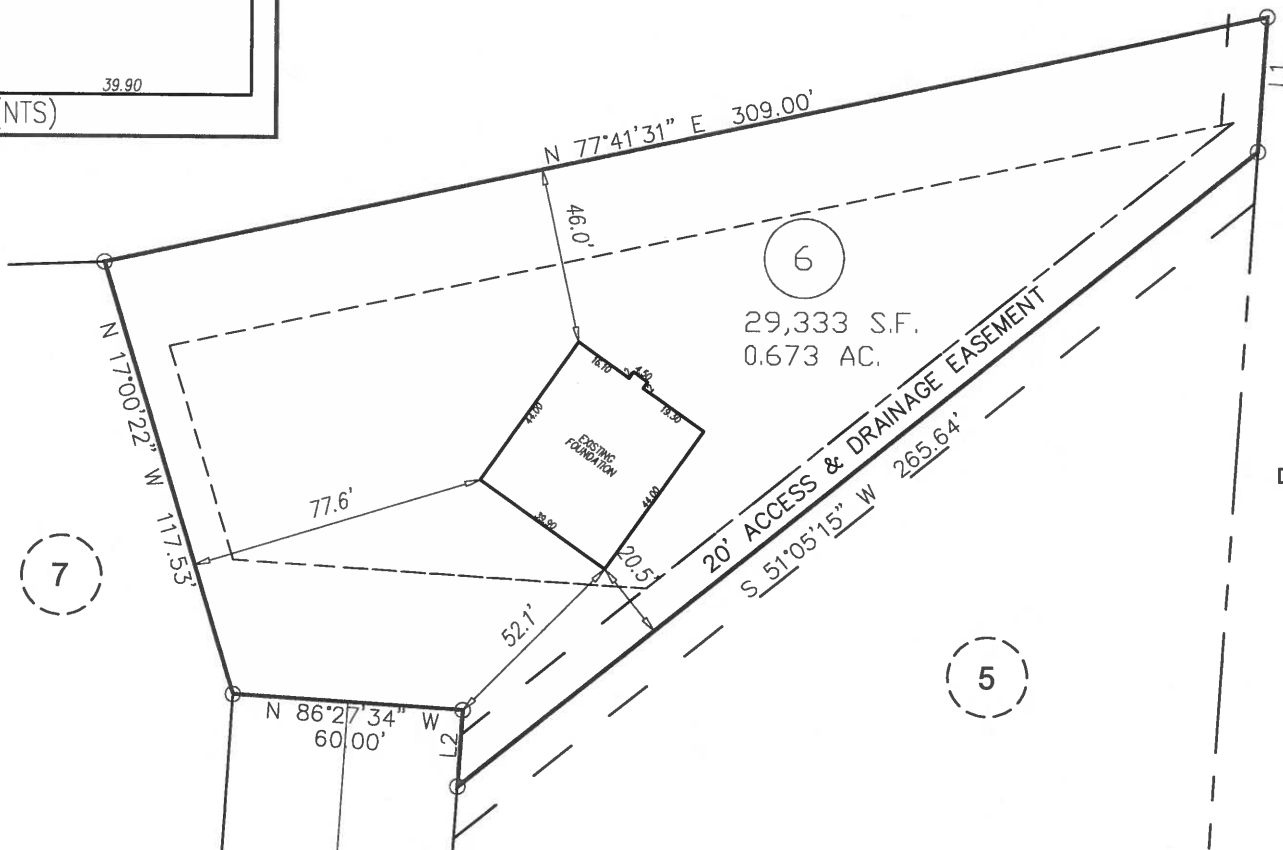

N/F
 JANE J BROWN
 D.B. 816, PG. 483

SADDLE LANE

60' PUBLIC R/W

GRAPHIC SCALE



1 inch = 50 ft.

LINE	BEARING	DISTANCE
L1	N 03°32'26" E	35.13'
L2	N 03°32'26" E	20.00'

FOUNDATION SURVEY

PROJECT:	14-004
DRAWN BY:	AMW/JER
SCALE:	1"=50'
DATE:	05/09/18

FOR
 GARY ROBINSON HOMES
 76 SADDLE LANE
 LOT 6 JOHNSON FARMS SUBDIVISION
 NEIL'S CREEK TWP., HARNETT CO., NC
 P.B. 2006, PG. 986-988

ECLS
 GLOBAL
 U.S. VETERAN-OWNED
 19 N MCKINLEY ST
 COATS, NC 27521
 910.897.3257 ECLSGLOBAL.COM
 910.897.2329 (FAX) CO#D-4175