


HOUSE PLAN: FINLEY CLASSIC W/COVERED PORCH AND SIDE ENTRY GARAGE - LH

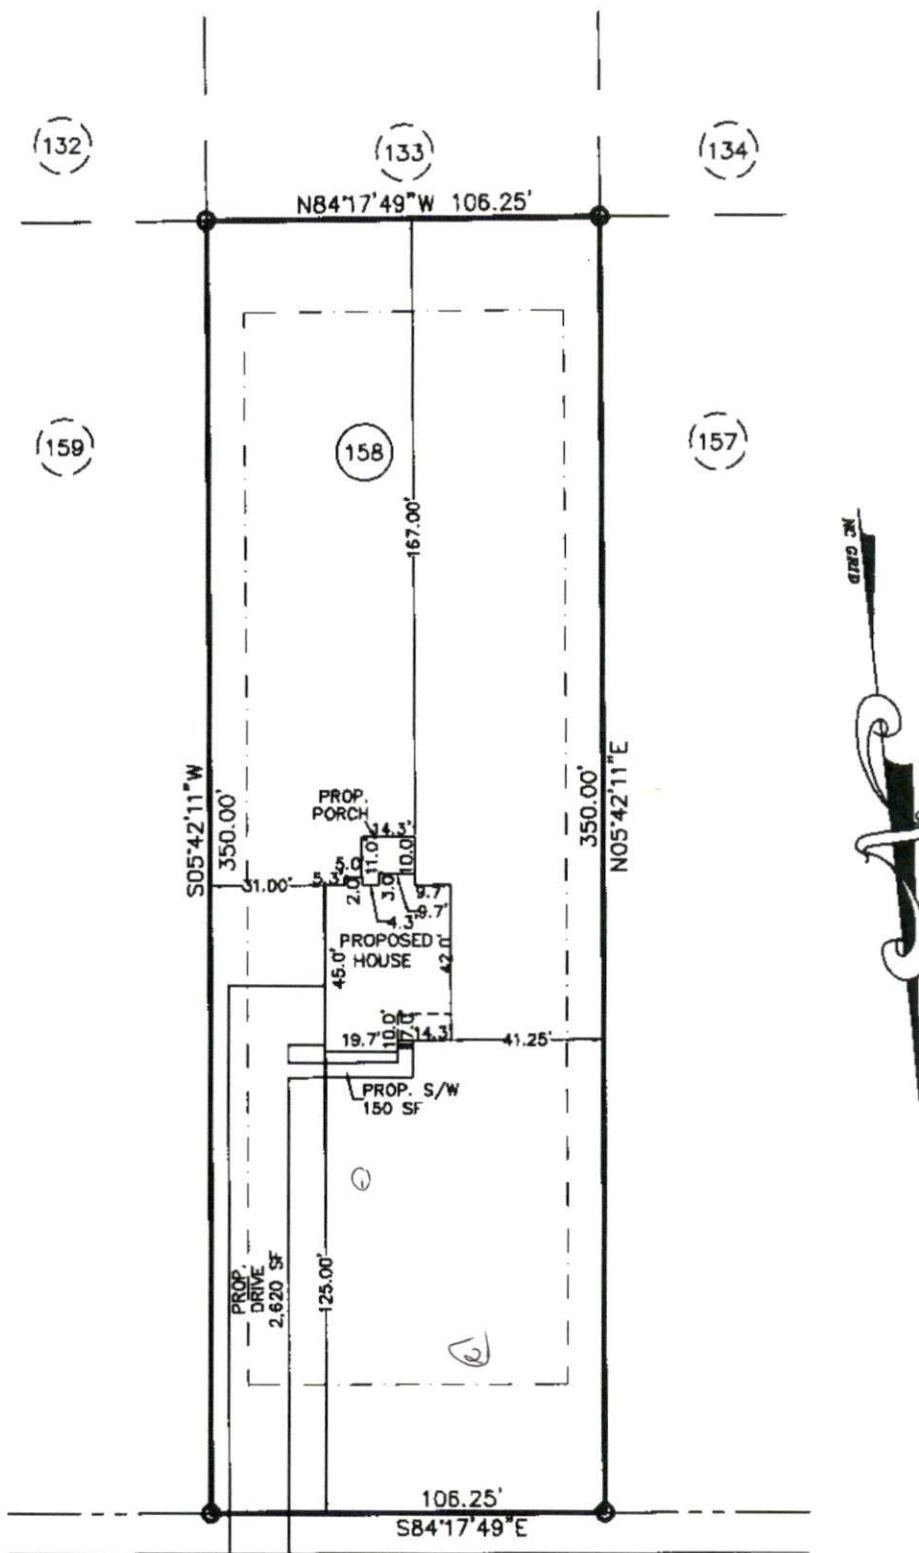

EXECUTIVE DRIVE (60' R/W)
PRIVATE & UTILITY ACCESS (38' BC-BC)

PLOT PLAN

SUBDIVISION: OAKMONT SUBDIVISION



SOUTHEASTERN SOIL & ENVIRONMENTAL ASSOC., INC.

PROPOSED SUBSURFACE WASTE DISPOSAL SYSTEM DETAIL SHEET

SUBDIVISION: OAKMONT

LOT 158

INITIAL SYSTEM: APPROVED 25% REDUCTION

REPAIR APPROVED 25% REDUCTION

DISTRIBUTION: SERIAL

DISTRIBUTION SERIAL

BENCHMARK: 100.0

LOCATION PT ON LINE 158/159

NO. BEDROOMS: 3

LTAR 0.4 GPD/FT²

LINE	FLAG COLOR	ELEVATION	LENGTH
1	P	100.67	60'
2	W	99.67	90'
3	P	98.75	80'
			<u>230'</u>
4	W	98.17	80'
5	P	97.17	70'
6	W	95.84	60'
7	P	95.00	45'
			<u>255'</u>

Initial
sewer

BY M EAKER

DATE 03/2015

TYPICAL PROFILE

- 0-12 c/s (VF, w/1)
- 12-34 s/c (F, w/1)
- c. 2/PA > 34"

INSTALL AT 18"

THERE SHALL BE NO GRADING,
CUTTING, LOGGING OR OTHER SOIL
DISTURBANCE IN SEPTIC AREA

* SIDE ENTRY GARAGE, DRIVEWAY
ON PROPERTY LINE

