

ADDRESS : 56 TORY CT SUBDIV: COLONIAL HILLS
CONTRACTOR : LAMCO CUSTOM BUILDERS, LLC PHONE : (919) 859-4190
OWNER : LAMCO CUSTOM BUILDERS LLC PHONE :
PARCEL : 03-0507- - -0226- -83-
APPL NUMBER: 17-50042952 CP NEW RESIDENTIAL (SFD)
DIRECTIONS : T/S: 12/18/2017 11:35 AM JBROCK ----
COLONIAL HILLS #65

STRUCTURE: 000 000 60X41 3BDR 2BA CRAWL W/ GARAGE

FLOOD ZONE : FLOOD ZONE X
BATHS : 2 # BEDROOMS : 3000000.00
PROPOSED USE : SFD SEPTIC - EXISTING? : NEW TANK
WATER SUPPLY : COUNTY

PERMIT: CPSF 00 CP * SFD

TYP/SQ	REQUESTED COMPLETED	INSP RESULT	DESCRIPTION RESULTS/COMMENTS
A814 01	3/05/18 3/05/18	SB AP	ADDRESS CONFIRMATION TIME: 17:00 VRU #: 003097128 56 TORY CT LILLINGTON 27546 T/S: 03/05/2018 01:03 PM SBENNETT -----
B101 01	3/05/18 3/05/18	TSG AP	R*BLDG FOOTING / TEMP SVC POLE TIME: 17:00 VRU #: 003097110 T/S: 03/02/2018 01:50 PM BPETRICH ----- no temp board on sight
B103 01	3/21/18 3/21/18	TSG DA	R*BLDG FOUND & TEMP SVC POLE TIME: 17:00 VRU #: 003104114 T/S: 03/20/2018 01:39 PM BPETRICH ----- SHOULDER PIER RIGHT CONER OF GARAGE MISSING PROJECTION. HAVE ENG DESIGNN A REPAIR WITH LETTER.
E207 01	3/21/18 3/21/18	TSG AP	R*ELEC TEMP SERVICE POLE TIME: 17:00 VRU #: 003104122 T/S: 03/20/2018 01:40 PM BPETRICH ----- T/S: 03/21/2018 09:36 AM SGUY -----
B103 02	3/27/18 3/27/18	JH DA	R*BLDG FOUND & TEMP SVC POLE TIME: 17:00 VRU #: 003104924 T/S: 03/22/2018 10:06 AM BPETRICH ----- T/S: 03/23/2018 08:10 AM DJOHNSON ----- T/S: 03/26/2018 08:10 AM BPETRICH ----- Repairs made and concrete poured without inspection waiting on engineer.
B103 03	4/11/18	TSG	R*BLDG FOUND & TEMP SVC POLE TIME: 17:00 VRU #: 003113065 T/S: 04/10/2018 11:07 AM BPETRICH -----

COMMENTS AND NOTES

A A TAKLA ENGINEERING, PLLC

Consulting. Design. Efficiency.



ANDY A. TAKLA, EI
919-423-0470
ANDYTAKLA@TAKLAENGR.COM
Cert. #A-29014


ATEF A. TAKLA, PE
919-358-1758
ATEFTAKLA@TAKLAENGR.COM
Lic. #14578

ALFRED A. TAKLA, EI
919-332-7903
ALFREDTAKLA@TAKLAENGR.COM
Cert. #A-20939

NC Firm License No. P-1446
PO Box 71298 Durham NC 27722

FIELD REPORT

Date: 4/6/18
Project: 56 TORY CT
Location: Lillington, NC
Company: Lamco.
Care of: TONY TORO
(919) 935-9262

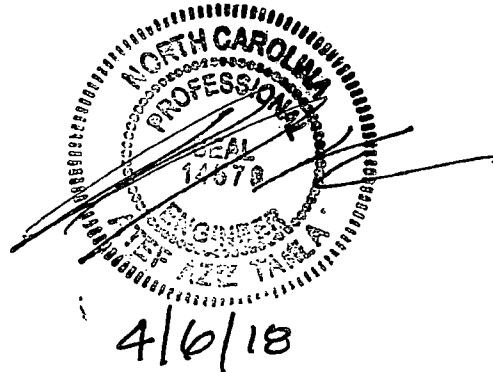

As Requested, A. TAKLA VISITED THE SITE
AND OBSERVED THE FOOTING REPAIRS
(Pilaster lacks 2" inches projection)

The In-place Dowels (2 #4) w/ additional
Footings Are adequate.
(Soils have 2000 pcf.)
O.K. TO POUR

Limitations of Inspection Services provided are in accordance with the standard of practice for structural engineering and within the limits imposed by scope, schedule and budget. The determinations contained in this report are based on conditions observed at the time of the evaluation. No guarantees or warranties, expressed or implied, under this Agreement or otherwise, shall be construed in connection with services provided. Sequencing, and means and methods of construction are considered beyond the scope of this report.