

VICINITY MAP (NTS)

LEGEND

- PO=PORCH
- P=PATIO
- SW=SIDEWALK
- DW=CONC DRIVEWAY
- EB=ELECTRIC BOX
- SCO=CLEANOUT
- TP=TELEPHONE PEDESTAL
- WM=WATER METER
- AC=AIR CONDITIONING UN
- BOC=BACK OF CURB
- EOP=EDGE OF PAVEMENT
- IRON PIPE FOUND
- IRON PIPE SET
- NAIL SET





THIS SURVEY IS OF AN EXISTING PARCEL OR PARCELS OF LAND AND DOES NOT CREATE A NEW STREET OR CHANGE AN EXISTING STREET.

Shawn T. Rumberger 5-4-18
 SHAWN T. RUMBERGER, PLS L-4909 DATE

THIS MAP IS ONLY INTENDED FOR THE PARTIES AND PURPOSES SHOWN. THIS MAP IS NOT FOR RECORDATION. NO TITLE REPORT PROVIDED.
 NOTE: SEPTIC AREA SCALED IN FROM INFORMATION PROVIDED BY BUILDER

LINE	BEARING	DISTANCE
L7	S 15°56'51" W	38.56'
L8	S 23°38'25" E	74.93'


CURVE	CHORD BEARING	CHORD	RADIUS	ARC
C6	S 66°32'02" E	30.32'	335.00'	30.33'
C7	S 76°00'51" E	79.99'	335.00'	80.18'

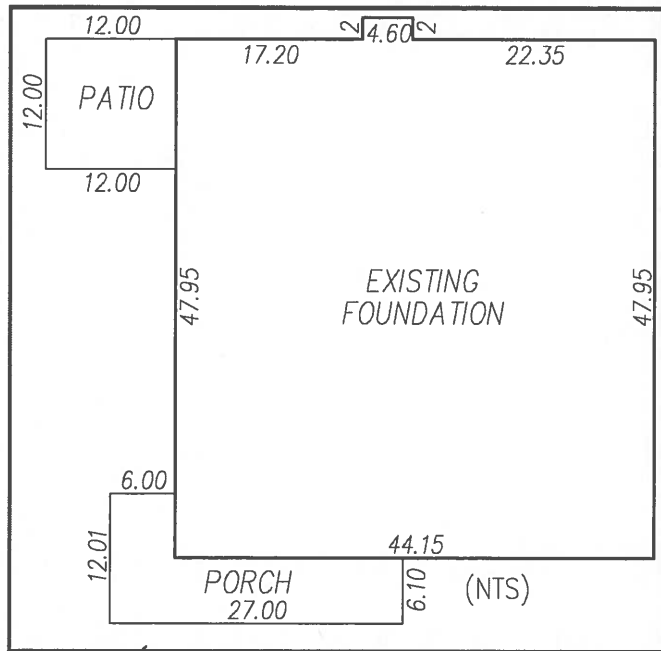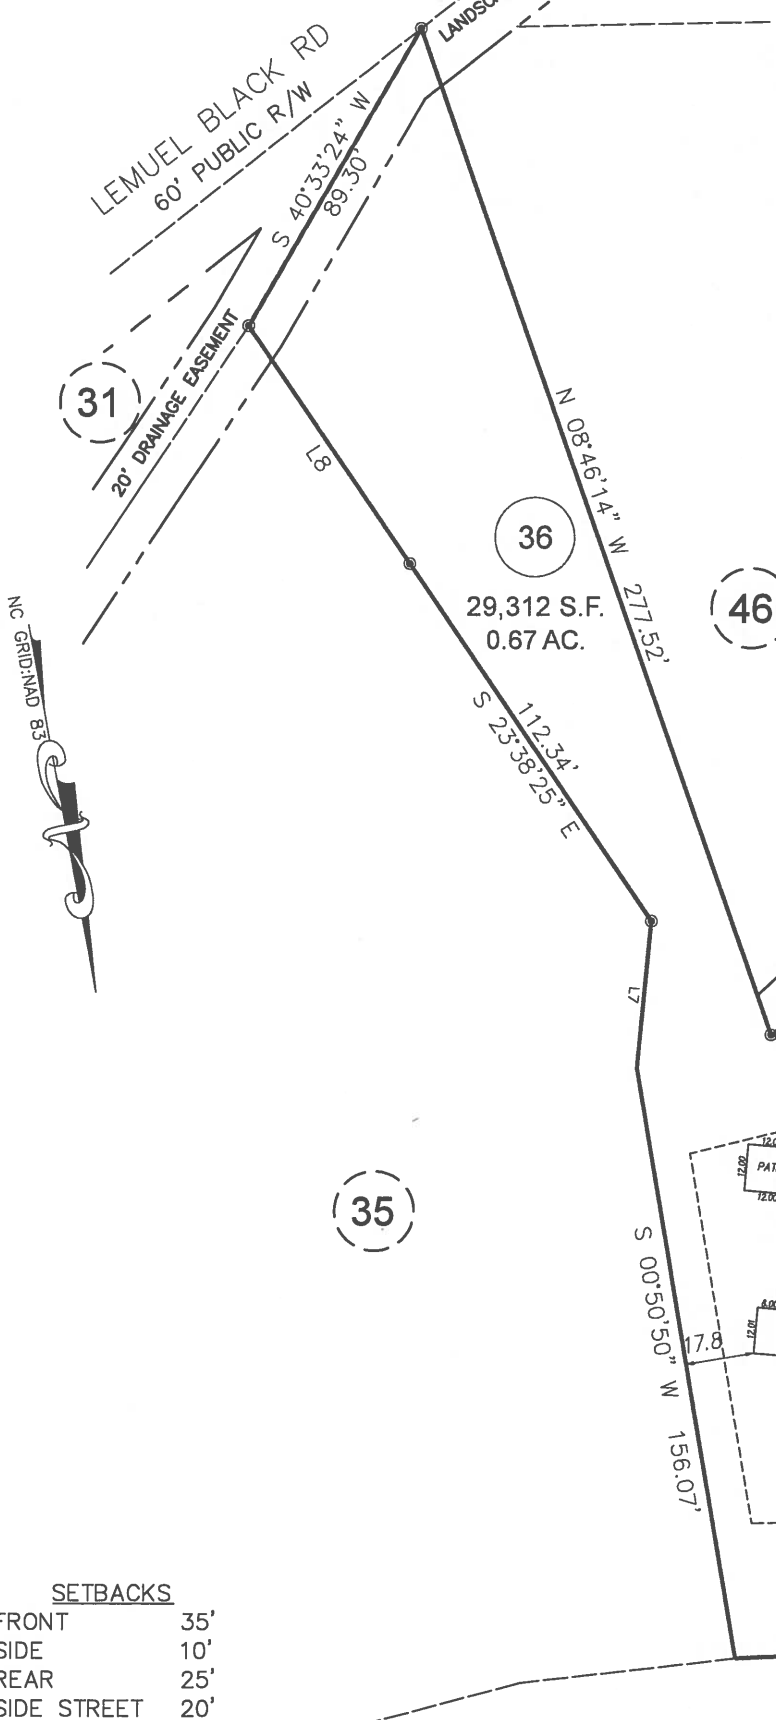

SETBACKS

- FRONT 35'
- SIDE 10'
- REAR 25'
- SIDE STREET 20'

GRAPHIC SCALE

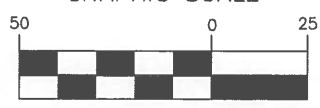

1 inch = 50 ft.

REMINGTON HILL DRIVE
 50' PUBLIC R/W

FOUNDATION SURVEY

ECLS	PROJECT:	16-006 GATEWEST
	DRAWN BY:	CKR/JER
	SCALE:	1"=50'
	DATE:	05-04-18

FOR
GARY ROBINSON HOMES
 REMINGTON HILL DR
 LOT 36 GATEWEST SUBDIVISION
 ANDERSON CREEK TWP., HARNETT CO., NC
 P.B. 2006, PG. 878; RECOMBINATION PLAT NOT RECORDED

ECLS GLOBAL
 U.S. VETERAN-OWNED
 19 N MCKINLEY ST
 COATS, NC 27521
 910.897.3257 ECLSGlobal.COM
 910.897.2329 (FAX) CO#C-4175