

Improvement Permit

A building permit cannot be issued with only an Improvement Permit

ISSUED TO: BRUCE STEWART; PROPERTY LOCATION: McLEAN CHAPEL CHURCH RD; SUBDIVISION: ROBERT WINSTON; LOT # 8; Type of Structure: SFO (66'x47'); Proposed Wastewater System Type: 25% REDUCTION SYSTEM; Projected Daily Flow: 480 GPD; Number of bedrooms: 4; Number of Occupants: 8 max; Permit valid for: Five years

Authorized State Agent: [Signature] Date: 2/15/18; SEE ATTACHED SITE SKETCH; The issuance of this permit by the Health Department in no way guarantees the issuance of other permits.

Construction Authorization

(Required for Building Permit)

The construction and installation requirements of Rules .1950, .1952, .1954, .1955, .1956, .1957, .1958, and .1959 are incorporated by references into this permit and shall be met.

ISSUED TO: BRUCE STEWART; PROPERTY LOCATION: McLEAN CHAPEL CHURCH RD; SUBDIVISION: ROBERT WINSTON; LOT # 8; Facility Type: SFO (66'x47'); Type of Wastewater System: 25% REDUCTION SYSTEM; (Initial) Wastewater Flow: 480 GPD

Installation Requirements/Conditions: Number of trenches 1; Septic Tank Size 1000 gallons; Pump Tank Size; Trench Spacing: 9 Feet on Center; Soil Cover: 6 inches; Pump Requirements; Conditions: MINIMUM OF 6" OF CONCR NEEDED OVER DRAIN FIELD

WATER LINES (INCLUDING IRRIGATION) MUST BE 10FT. FROM ANY PART OF SEPTIC SYSTEM OR REPAIR AREA. NO UTILITIES ALLOWED IN INITIAL OR REPAIR DRAIN FIELD AREA.

**If applicable: I understand the system type specified is different from the type specified on the application. I accept the specifications of this permit.

Owner/Legal Representative Signature: _____ Date: _____

This Construction Authorization is subject to revocation if the site plan, plat, or the intended use changes. The Construction Authorization shall not be transferred when there is a change in ownership of the site. SEE ATTACHED SITE SKETCH

Authorized State Agent: [Signature] Date: 2/15/18; Construction Authorization Expiration Date: 2/15/23


HTE# 18-5-431492

Permit # 29840

Harnett County Department of Public Health Site Sketch

ISSUED TO: ONSITE HOMES
BRETT STEWART PROPERTY LOCATOR: MCLEAN CHAPEL CHURCH RD
SUBDIVISION ROBERT WINSTON LOT # 9

Authorized State Agent: ~~REVS (OLIVER TOLKSDORF)~~ Date: 2/15/18
REVS 4/17/18

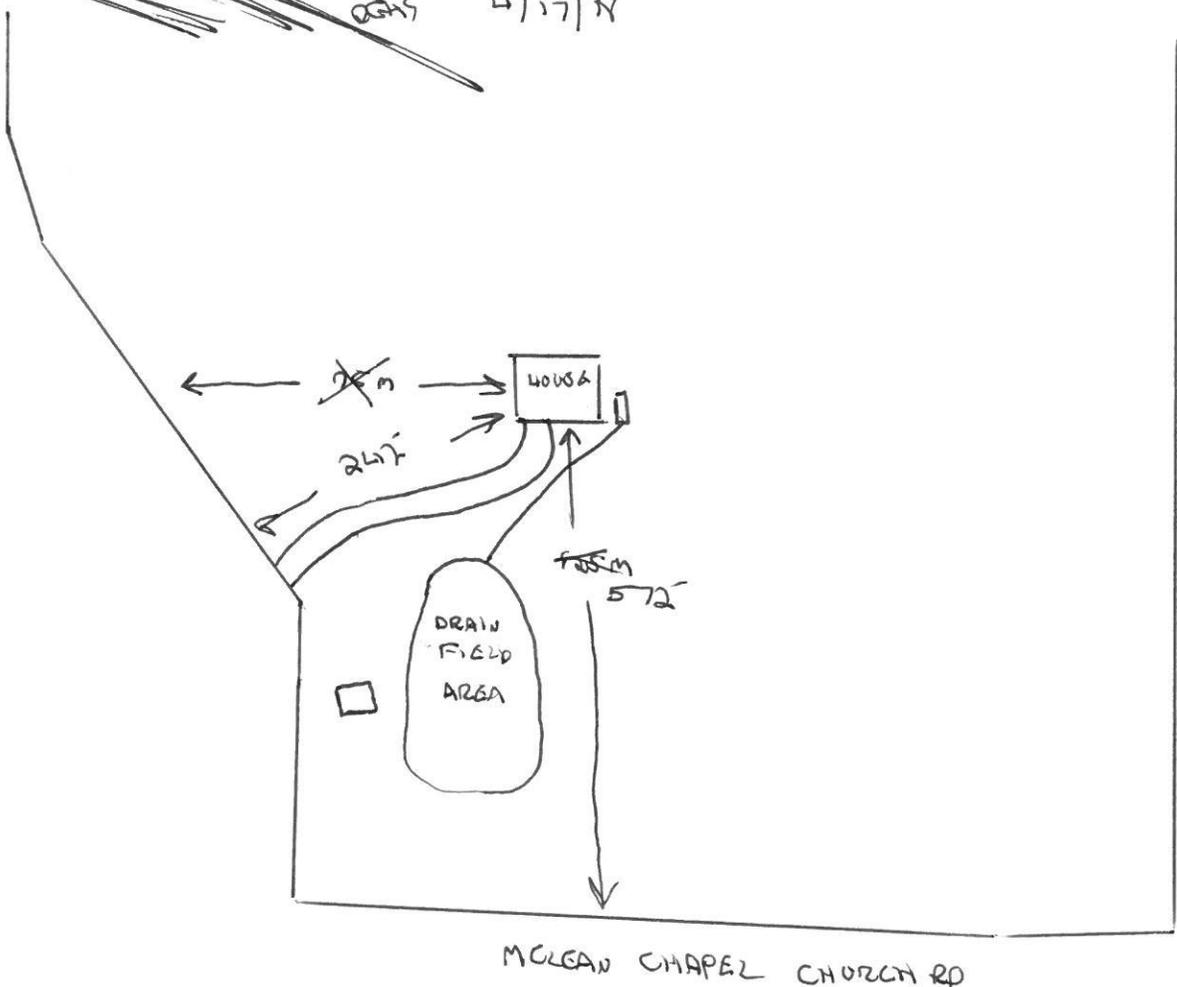

* FINAL LAYOUT AFTER DRAIN FIELD AREA IS CLEARED