

Vicinity Map
(Not to Scale)


LEGEND

- R/W-RIGHT OF WAY
- DB-DEED BOOK
- PG-PAGE
- PROP-PROPOSED
- SF-SQUARE FEET
- AC-ACRE(S)
- CONC-CONCRETE
- ESMT-EASEMENT
- PL-PROPERTY LINE

CURVE TABLE				
CURVE	RADIUS	LENGTH	CH. BEARING	CHORD
C1	25.00'	42.98'	N76°44'36"W	37.88'
C2	210.00'	35.26'	N22°40'34"W	35.22'




MAP#2011
PGS 470-475

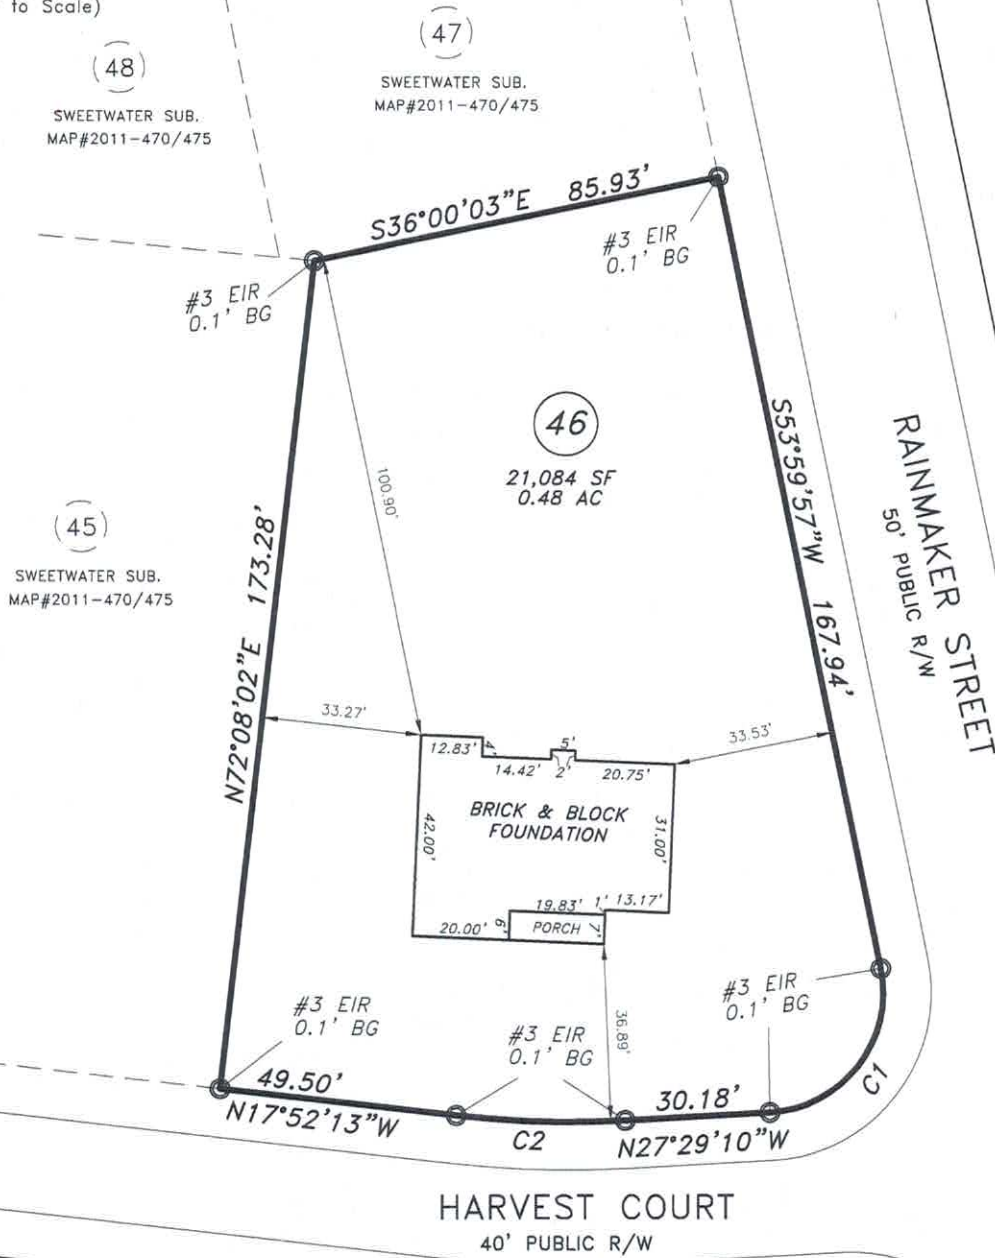

FOUNDATION SURVEY


PROPERTY OF: ATLANTIC CONSTRUCTION INC.
 ADDRESS: 18 HARVEST COURT
 CITY: LINDEN, NC
 COUNTY: HARNETT
 TAX PIN: 0544-36-9493.000

TOWNSHIP: STEWARTS CREEK
 DATE: MARCH 21, 2018
 SCALE: 1" = 40'
 REFERENCE: LOT 46
 SWEETWATER SUB
 MAP # 2011
 PGS 470-475

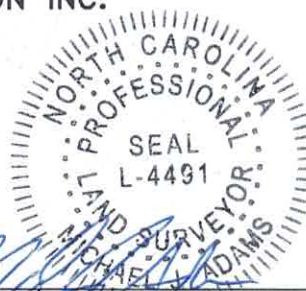

MICHAEL J. ADAMS PLS-L-4491
 CFS NC-075

- MINIMUM SETBACKS:
- 35'-FRONT
 - 10'-SIDE
 - 25'-REAR
 - 20'-CORNER

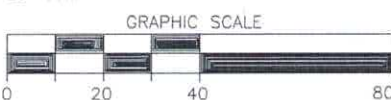

M.A.P.S. SURVEYING, INC.
 C-2589
 1306 FORT BRAGG ROAD
 FAYETTEVILLE, NC 28305
 PHN: (910)484-6432
 MAPSSURVEYING@NC.RR.COM

NOTES

I CERTIFY THAT THIS MAP WAS DRAWN UNDER MY SUPERVISION FROM AN ACTUAL SURVEY MADE UNDER MY SUPERVISION, DEED DESCRIPTION RECORDED IN MAP#2011, PG 470-475, THAT THE BOUNDARIES NOT SURVEYED ARE INDICATED AS DRAWN FROM INFORMATION IN MAP# 2011, PGS 470-475; THAT THE RATIO OF PRECISION OR POSITIONAL ACCURACY IS GREATER THAN 1:10,000; AND THAT THIS MAP MEETS THE REQUIREMENTS OF THE STANDARDS OF PRACTICE FOR LAND SURVEYING IN NORTH CAROLINA (21 NCAC 56.1600). THIS MAP IS NOT DRAWN IN ACCORDANCE WITH GS 47-30, THIS 21ST DAY OF MARCH, 2018.

DRAWN BY: MJA