


HOUSE PLAN: BEAUFORT W/GUEST SUITE & COVERED PORCH - LH



EXECUTIVE DRIVE (60' R/W)
PRIVATE & UTILITY ACCESS (38' BC-BC)

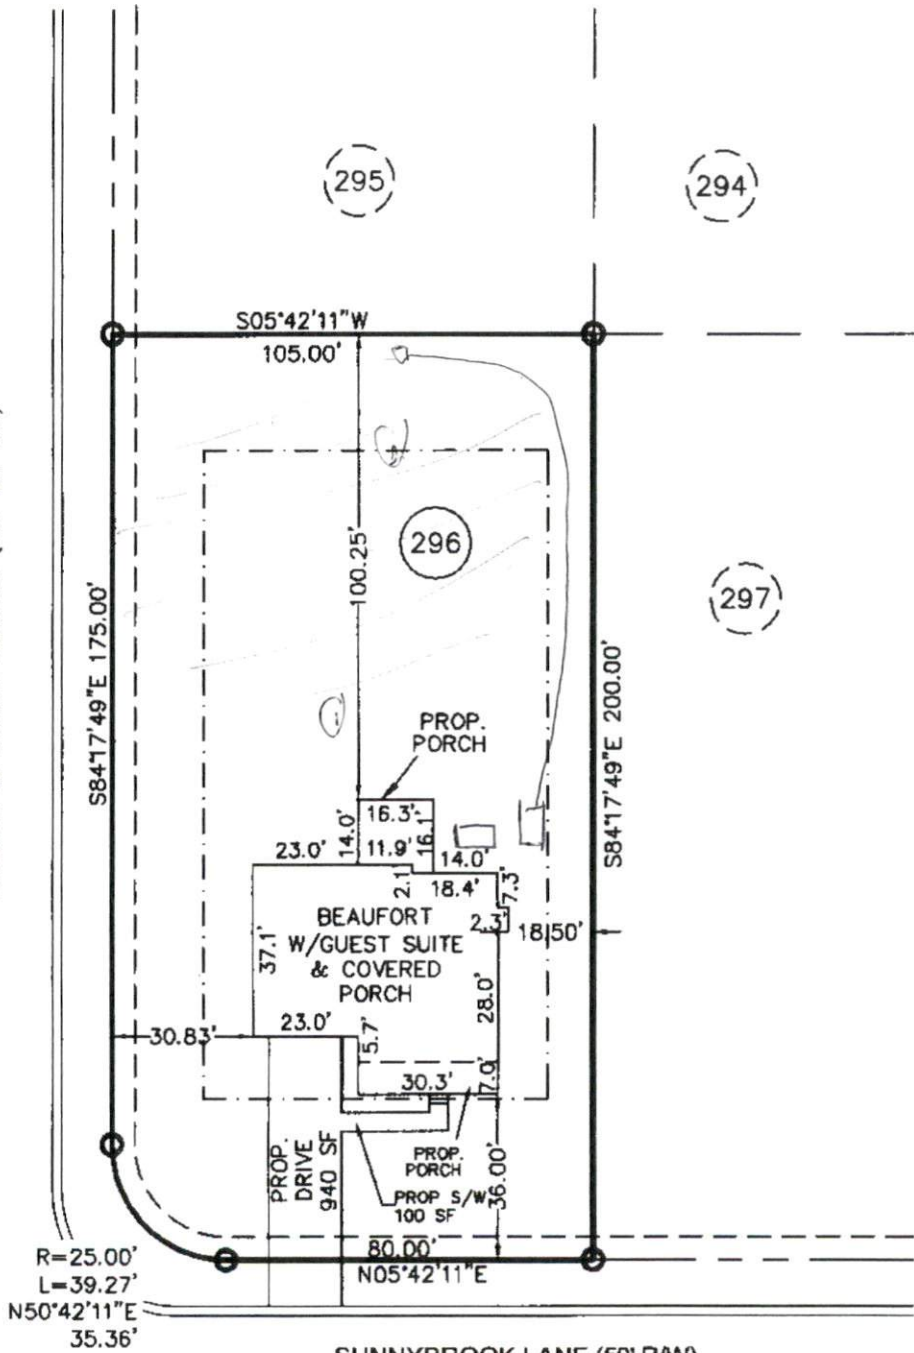

R=25.00'
L=39.27'
N50°42'11"E
35.36'

SUNNYBROOK LANE (50' R/W)
PRIVATE & UTILITY ACCESS (30' BC-BC)

PLOT PLAN

SUBDIVISION: OAKMONT SUBDIVISION



SOUTHEASTERN SOIL & ENVIRONMENTAL ASSOC., INC.

PROPOSED SUBSURFACE WASTE DISPOSAL SYSTEM DETAIL SHEET

SUBDIVISION: OAKMONT

LOT 296

INITIAL SYSTEM: APPROVED 25% REDUCTION ^{pump to}

REPAIR APPROVED 25% REDUCTION ^{pump to}

DISTRIBUTION: SERIAL

DISTRIBUTION SERIAL

BENCHMARK: 100.0

LOCATION RC 296/207

NO. BEDROOMS: 5

LTAR 0.8 GPD/FT²

LINE FLAG COLOR ELEVATION LENGTH

Initial system

1	B	101.00	45'
2	o	99.75	80'
3	B	99.08	80'
			<u>205'</u>

4	o	98.00	75'
5	B	96.75	75'
6	o	95.58	50'
			<u>200'</u>

BY M. EAKER

DATE 03/2015

TYPICAL PROFILE

0-40+ 5/65 (Vfr, wq-)

cr 2 > 48"

INSTALL AT 18"-24"

THERE SHALL BE NO GRADING,
CUTTING, LOGGING OR OTHER SOIL
DISTURBANCE IN SEPTIC AREA

