


HOUSE PLAN: NELSON W/COVERED PORCH - LH

MC GRID

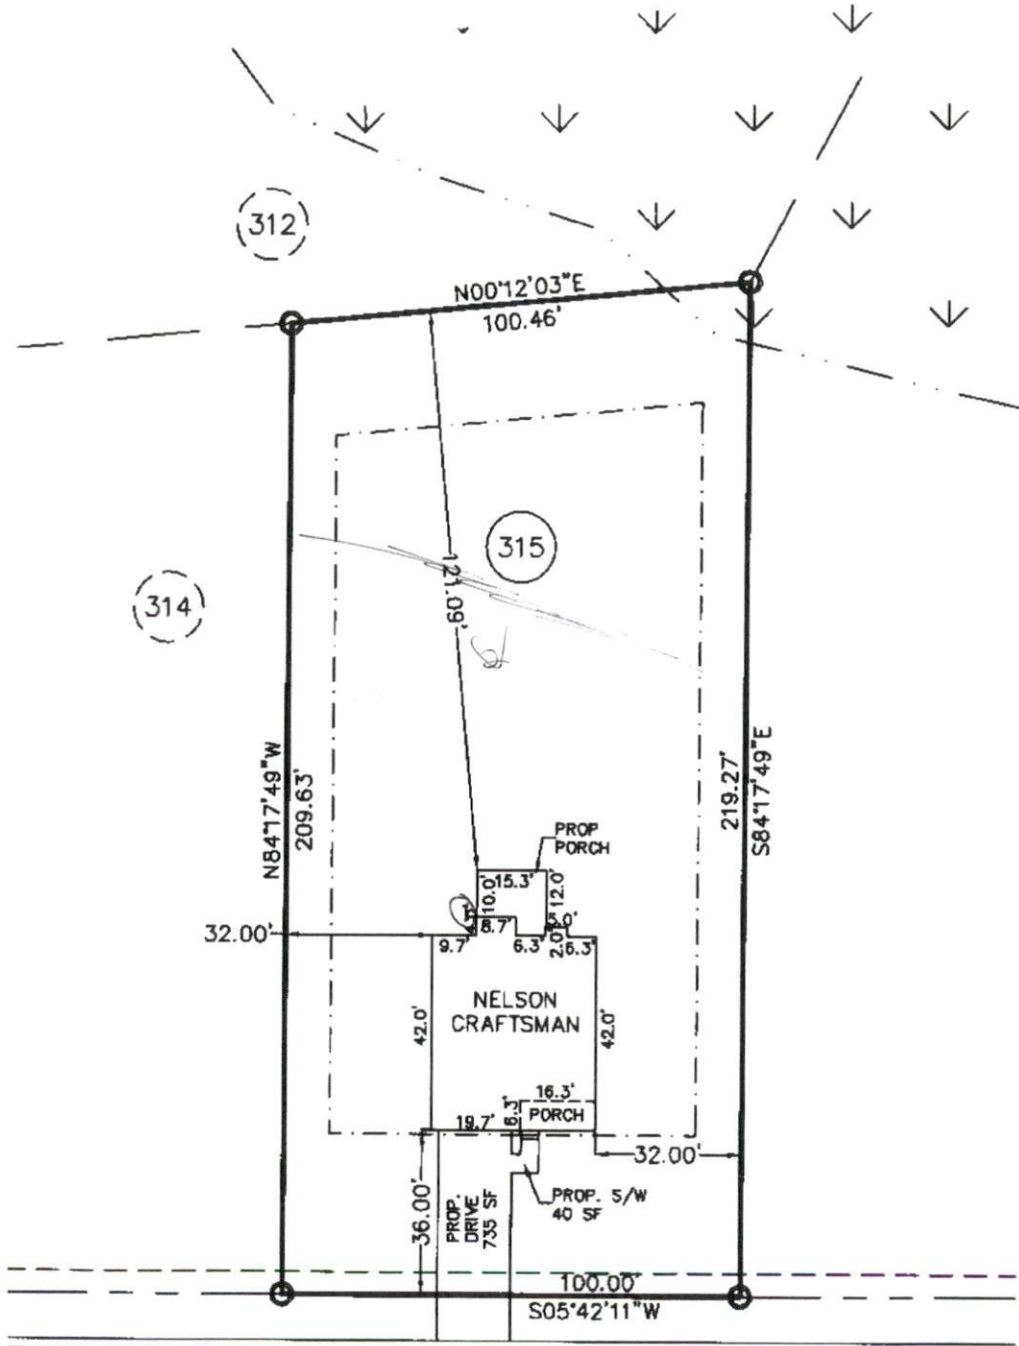

SUNNYBROOK LANE (50' R/W)
PRIVATE & UTILITY ACCESS (30' BC-BC)

PLOT PLAN

SUBDIVISION: OAKMONT SUBDIVISION



SOUTHEASTERN SOIL & ENVIRONMENTAL ASSOC., INC.

PROPOSED SUBSURFACE WASTE DISPOSAL SYSTEM DETAIL SHEET

SUBDIVISION: OAKMONT

LOT 315

INITIAL SYSTEM: APPROVED 25% REDUCTION

REPAIR APPROVED 25% REDUCTION

DISTRIBUTION: SERIAL

DISTRIBUTION SERIAL

BENCHMARK: 100.0

LOCATION CORNER # 3758

NO. BEDROOMS: 3

LTAR 0.4 GPD/FT²

<u>LINE</u>	<u>FLAG COLOR</u>	<u>ELEVATION</u>	<u>LENGTH</u>
1	0	104.00	68'
2	B	103.17	80'
3	0	102.34	80'
			<u>225'</u>
4	B	101.50	80'
5	0	100.67	80'
6	B	99.50	75'
			<u>235'</u>

Initial system

BY MEAIER

DATE 02/2015

TYPICAL PROFILE

THERE SHALL BE NO GRADING,
CUTTING, LOGGING OR OTHER SOIL
DISTURBANCE IN SEPTIC AREA

0-14 W/H (UF, w/2)
14-36+ SCL (Fi, w/2)
or 2/PA > 32"
INSTALL AT 18"

* HOUSE BOX LIMITED TO 75' DEEP
BY 60' WIRE

