


HOUSE PLAN: CASTLE ROCK - COASTAL W/COVERED PORCH/3RD CAR GARAGE - LH

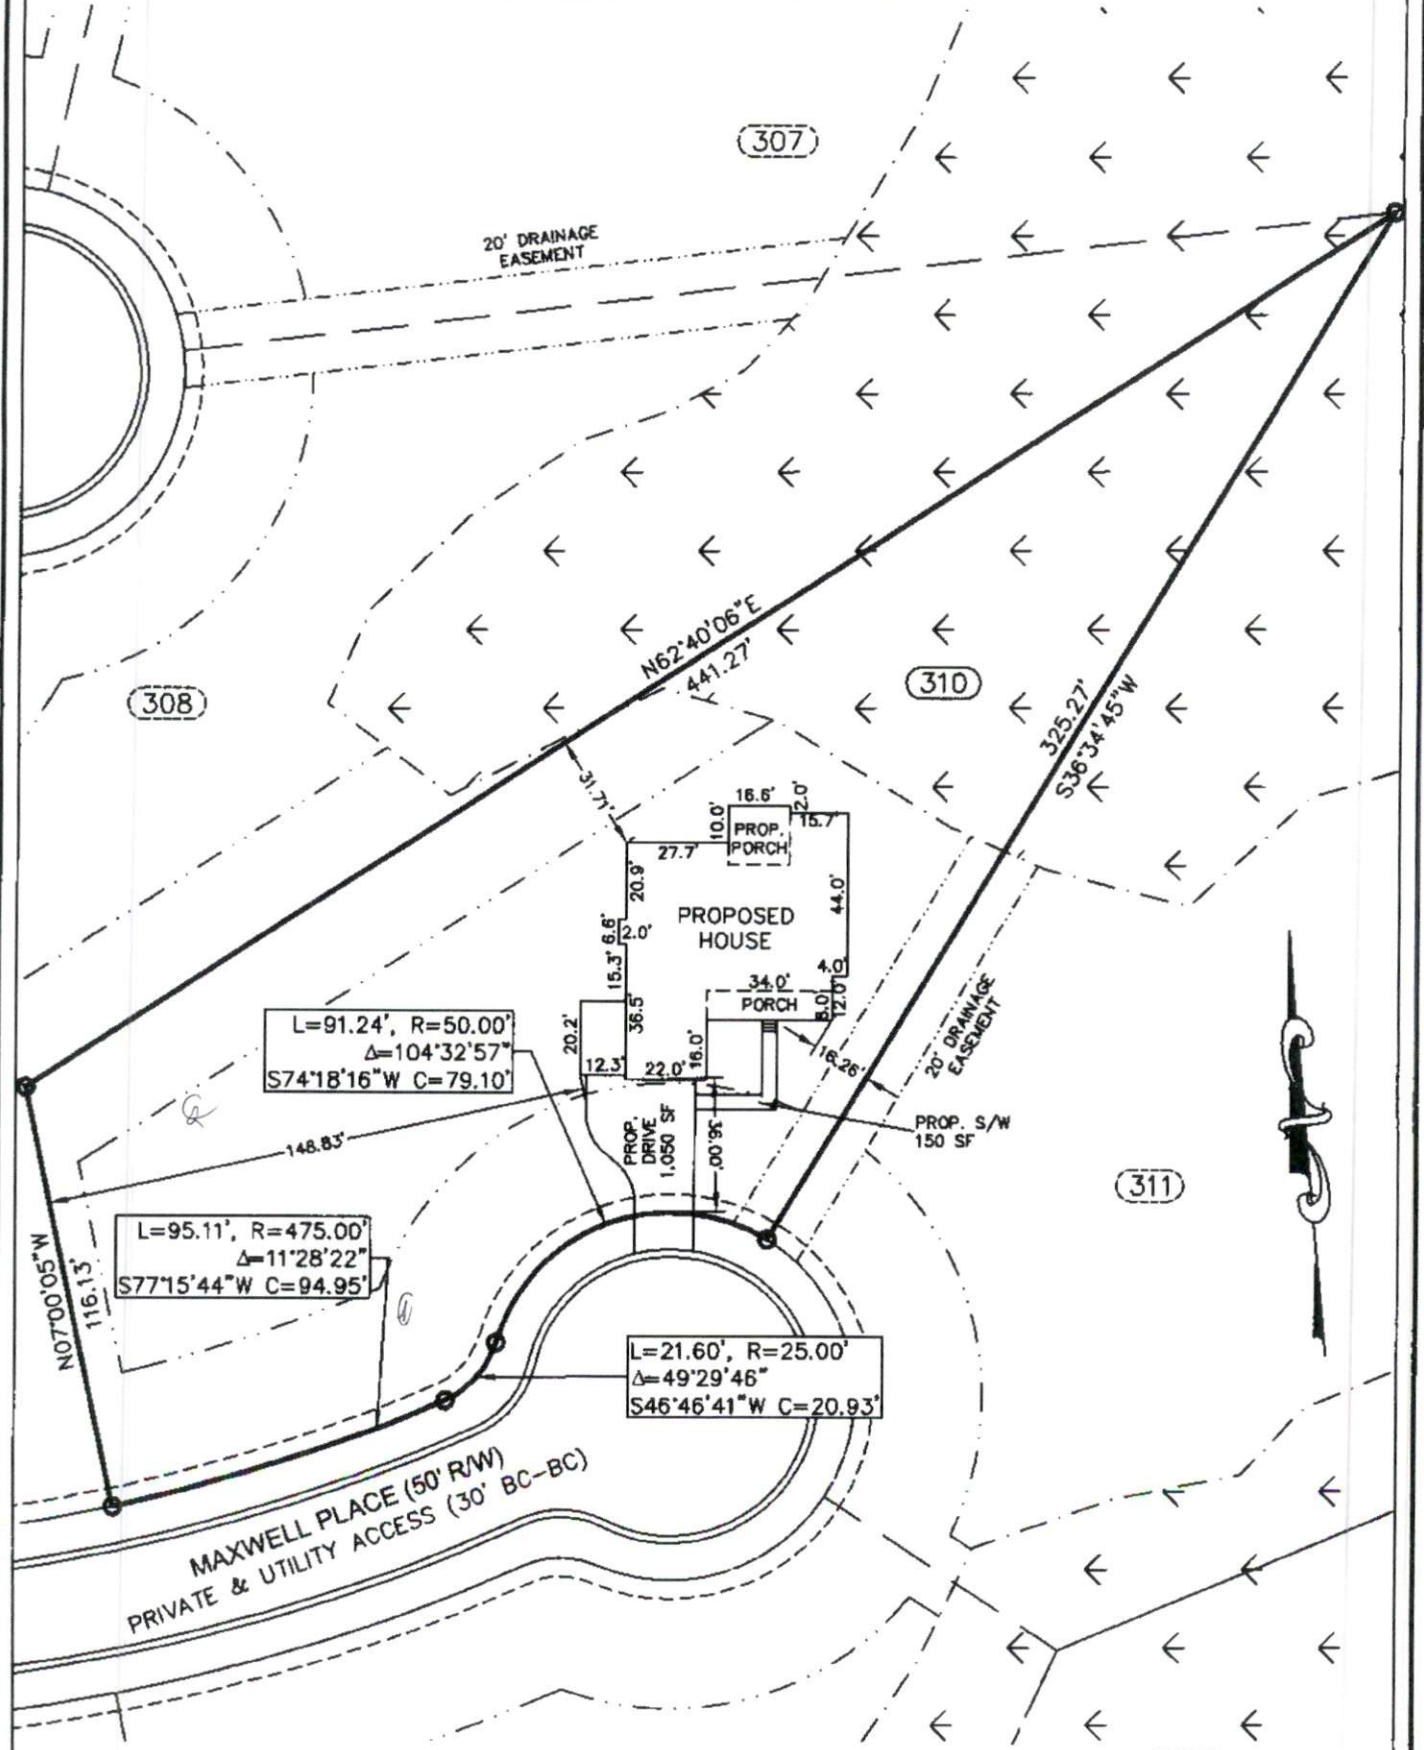

PLOT PLAN

SUBDIVISION: OAKMONT SUBDIVISION SURVEY



0
1 THE
AGE
NED OR
EDIMENT
3 ABOUT
EDED

3
4 SHALL
E OR

OL
MUM

WTO
BASIS


NY
MORE
RPS,
SILT
D
R

LACE
AND

E
E
ST
0
USE

E
E

DATE
M.A.M.V. 1-1
DB 255' PG 145
PB 2005 PG 101
BOOK NO. 24-108

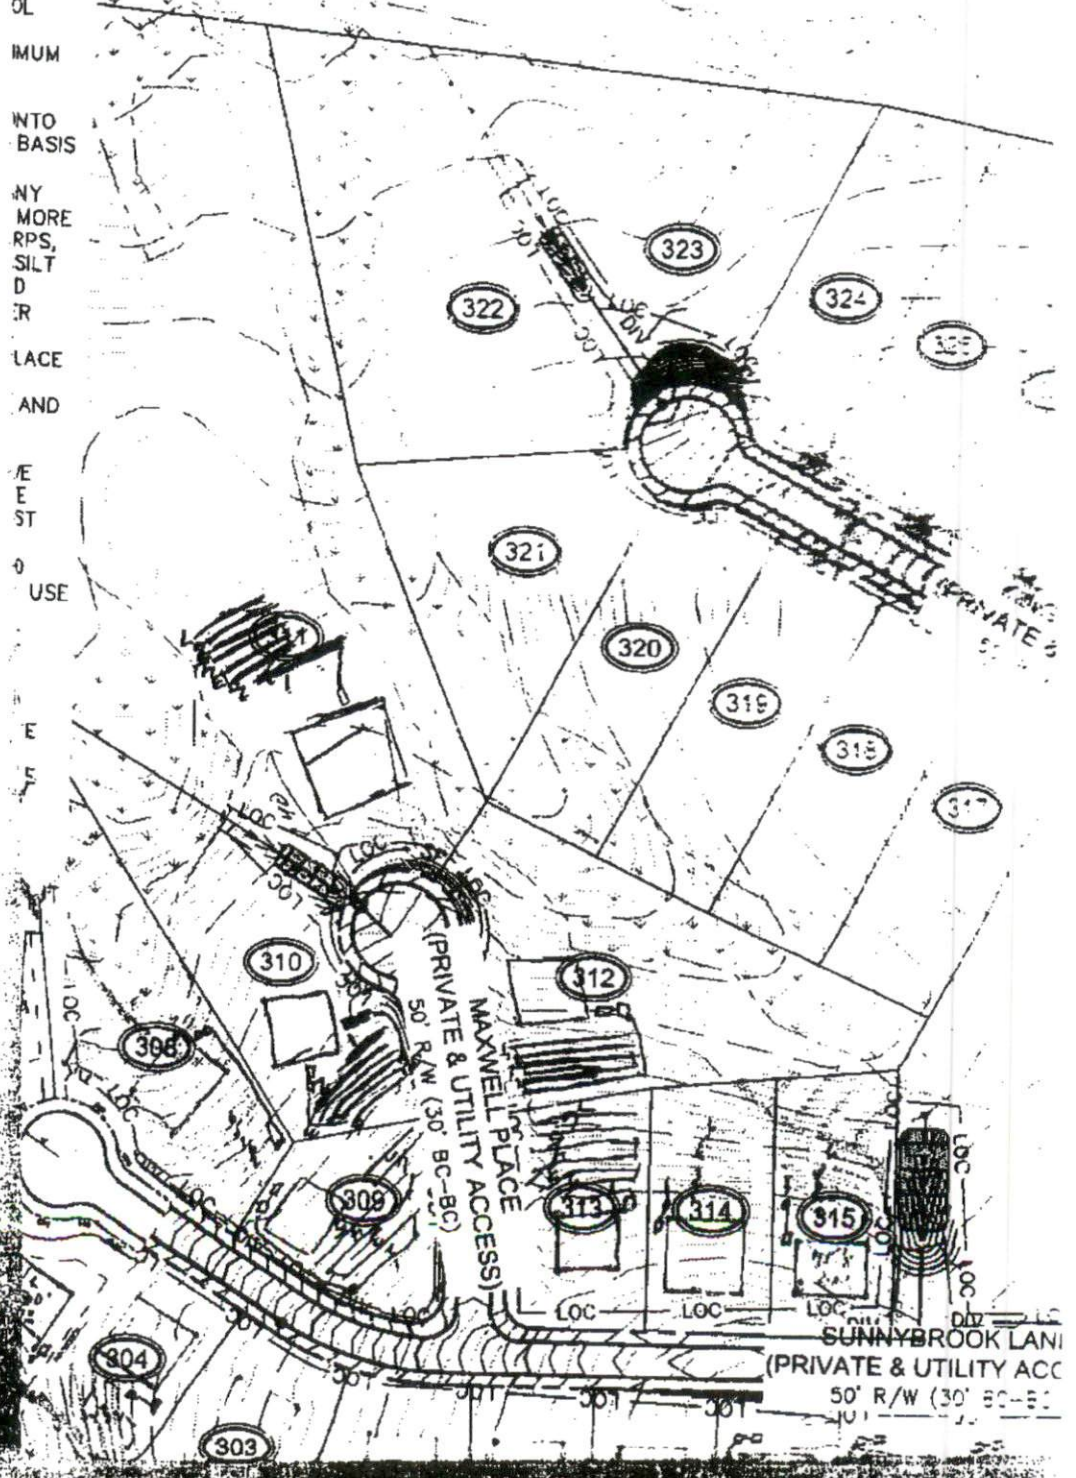

SOUTHEASTERN SOIL & ENVIRONMENTAL ASSOC., INC.

PROPOSED SUBSURFACE WASTE DISPOSAL SYSTEM DETAIL SHEET

SUBDIVISION: OAKMONT

LOT 310

INITIAL SYSTEM: ^{Pump to} APPROVED 25% REDUCTION

REPAIR ^{Pump to} Approved 25% Reduction

DISTRIBUTION: Serial

DISTRIBUTION Serial

BENCHMARK: 100.0

LOCATION Wm Front Lot 310/311

NO. BEDROOMS: 4

LTAR _____

LINE	FLAG COLOR	ELEVATION	LENGTH
I {	1	B	110.42
	2	W	109.75
	3	B	109.08
	4a	W	108.50
			190 AVAIL
R {	4b	W	108.50
	5	B	107.83
	6	W	106.83

BY B.C. Raynor

DATE 05/17/2017

TYPICAL PROFILE _____

THERE SHALL BE NO GRADING,
CUTTING, LOGGING OR OTHER SOIL
DISTURBANCE IN SEPTIC AREA

0-40 LS vfrigran

Install @ 18"