

ADDRESS : 2151 SHERIFF JOHNSON RD SUBDIV:
TENANT, NBR: NEED LIEN AGENT
CONTRACTOR : STE GENERAL CONTRACTORS, LLC PHONE : (910) 891-5465
OWNER . . : YOUNG ADAM K & LISA B PHONE :
PARCEL . . : 11-0671- - -0073- - -
APPL NUMBER: 18-50043316 CP NEW RESIDENTIAL (SFD)
DIRECTIONS : T/S: 02/14/2018 04:21 PM BPETRICH --
2151 SHERIFF JOHNSON RD LILLINGTON
27546

STRUCTURE: 000 000 75X54 3BD 3BA CRAWL W/CARPORT &FUT BLDG

FLOOD ZONE : FLOOD ZONE X
BATHS : 3 # BEDROOMS : 3.00
PROPOSED USE : SFD SEPTIC - EXISTING? : NEW TANK
WATER SUPPLY : COUNTY

PERMIT: CPSF 00 CP * SFD

TYP/SQ	REQUESTED COMPLETED	INSP RESULT	DESCRIPTION RESULTS/COMMENTS
A814 01	3/23/18 3/26/18	SB AP	ADDRESS CONFIRMATION TIME: 17:00 VRU #: 003104882 2151 SHERIFF JOHNSON RD LILLINGTON 27546 T/S: 03/26/2018 03:00 PM SBENNETT -----
B101 01	3/23/18 3/23/18	DT AP	R*BLDG FOOTING / TEMP SVC POLE TIME: 17:00 VRU #: 003104890 T/S: 03/22/2018 09:56 AM JBROCK ----- T/S: 03/23/2018 01:45 PM DETAYLOR -----
B103 01	4/05/18 4/05/18	DT AP	R*BLDG FOUND & TEMP SVC POLE TIME: 17:00 VRU #: 003110111 T/S: 04/03/2018 01:00 PM DJOHNSON ----- CUSTOMER ALREADY HAS TSP T/S: 04/04/2018 07:59 AM LLUCAS ----- T/S: 04/05/2018 01:48 PM DETAYLOR -----
B105 01	4/19/18	TI	R*OPEN FLOOR TIME: 17:00 VRU #: 003116076 T/S: 04/18/2018 10:48 AM JBROCK -----
B105 02	<u>4/20/18</u>	TI	R*OPEN FLOOR TIME: 17:00 VRU #: 003116787 * OVERRIDE TAKEN BY JBROCK DATE: 04/19/18 TIME: 13:38:46 T/S: 04/19/2018 01:38 PM JBROCK -----

Handwritten signature and date:
4/20/18 AP DI

----- COMMENTS AND NOTES -----

A A TAKLA ENGINEERING, PLLC



Consulting. Design. Efficiency.

ANDY A. TAKLA, EI
919-423-0470
ANDYTAKLA@TAKLAENGR.COM
Cert. #A-29014


ATEF A. TAKLA, PE
919-358-1758
ATEFTAKLA@TAKLAENGR.COM
Lic. #14578

ALFRED A. TAKLA, EI
919-332-7903
ALFREDTAKLA@TAKLAENGR.COM
Cert. #A-20939

NC Firm License No. P-1446
PO Box 71298 Durham NC 27722

FIELD REPORT

Date: 4/20/18
Project: 2151 Sheriff Johnson rd
Location: Lillington, NC
Company: STE General Contractor
Care of: Shane McLeod

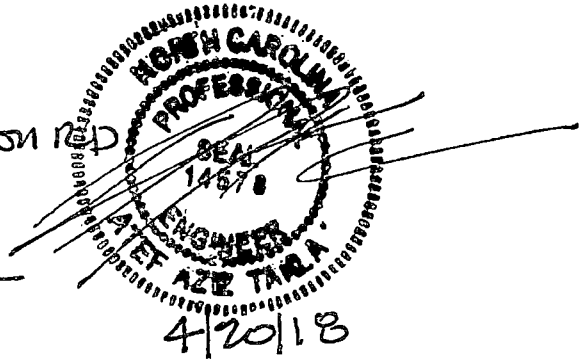

AS REQUESTED, A. TAKLA PREPARED THIS REPORT

BASED ON OUR EVALUATION, THE IN-PLACE FLOOR JOISTS # 2x8 @ ABOVE REFERENCED HOME ARE ADEQUATE TO CARRY LOADS PER NCSRC - 2012 EDITION (WITH REVISED SPAN TABLES FOR # 2x8 LUMBER).

No repairs are needed.

Limitations of Inspection Services provided are in accordance with the standard of practice for structural engineering and within the limits imposed by scope, schedule and budget. The determinations contained in this report are based on conditions observed at the time of the evaluation. No guarantees or warranties, expressed or implied, under this Agreement or otherwise, shall be construed in connection with services provided. Sequencing, and means and methods of construction are considered beyond the scope of this report.