

ADDRESS . . : 226 MABRY RD SUBDIV:
 CONTRACTOR : MILLS, DUSTY LEROY PHONE : (919) 353-4913
 OWNER . . : SUMMERS DAVID R & CHARLENE O PHONE :
 PARCEL . . : 04-0682- - -0134- -08-
 APPL NUMBER: 18-50043347 CP NEW RESIDENTIAL (SFD)
 DIRECTIONS : T/S: 02/20/2018 03:06 PM LLUCAS ----
 210-N TOWARDS ANGIER - TURN RIGHT ON
 TIPPET RD -TURN RIGHT ONTO 55 EAST TURN
 RIGHT ON MABRY RD - PROPERTY ON THE
 RIGHT - HOME LOCATION IS 1000FT BACK AT
 POND
 T/S: 04/02/2018 10:06 AM DJOHNSON --
 *****PREMISE NO 72778090*****

STRUCTURE: 000 000 54X66 3BDR 3.5BTH W/GAR CRWL W/FIN BONUS
 FLOOD ZONE : FLOOD ZONE X
 # BATHS : 3.5 # BEDROOMS : 3.00
 PROPOSED USE : SFD SEPTIC - EXISTING? : NEW
 WATER SUPPLY : COUNTY

PERMIT: CPSF 00 CP * SFD

TYP/SQ	REQUESTED COMPLETED	INSP RESULT	DESCRIPTION RESULTS/COMMENTS
A814 01	4/23/18 4/23/18	SB AP	ADDRESS CONFIRMATION TIME: 17:00 VRU #: 003117066 226 MABRY RD ANGIER 27501 POST ADDRESS BY LONG DRIVE WAY T/S: 04/23/2018 12:38 PM SBENNETT -----
B101 01	5/23/18 5/23/18	DT AP	R*BLDG FOOTING / TEMP SVC POLE VRU #: 003130793 T/S: 05/23/2018 02:50 PM DETAYLOR -----
B103 01	6/04/18 6/04/18	DT AP	R*BLDG FOUND & TEMP SVC POLE TIME: 17:00 VRU #: 003134939 T/S: 06/01/2018 01:53 PM JBROCK ----- T/S: 06/04/2018 12:59 PM DETAYLOR -----
B105 01	6/20/18	TI	R*OPEN FLOOR VRU #: 003142147

COMMENTS AND NOTES

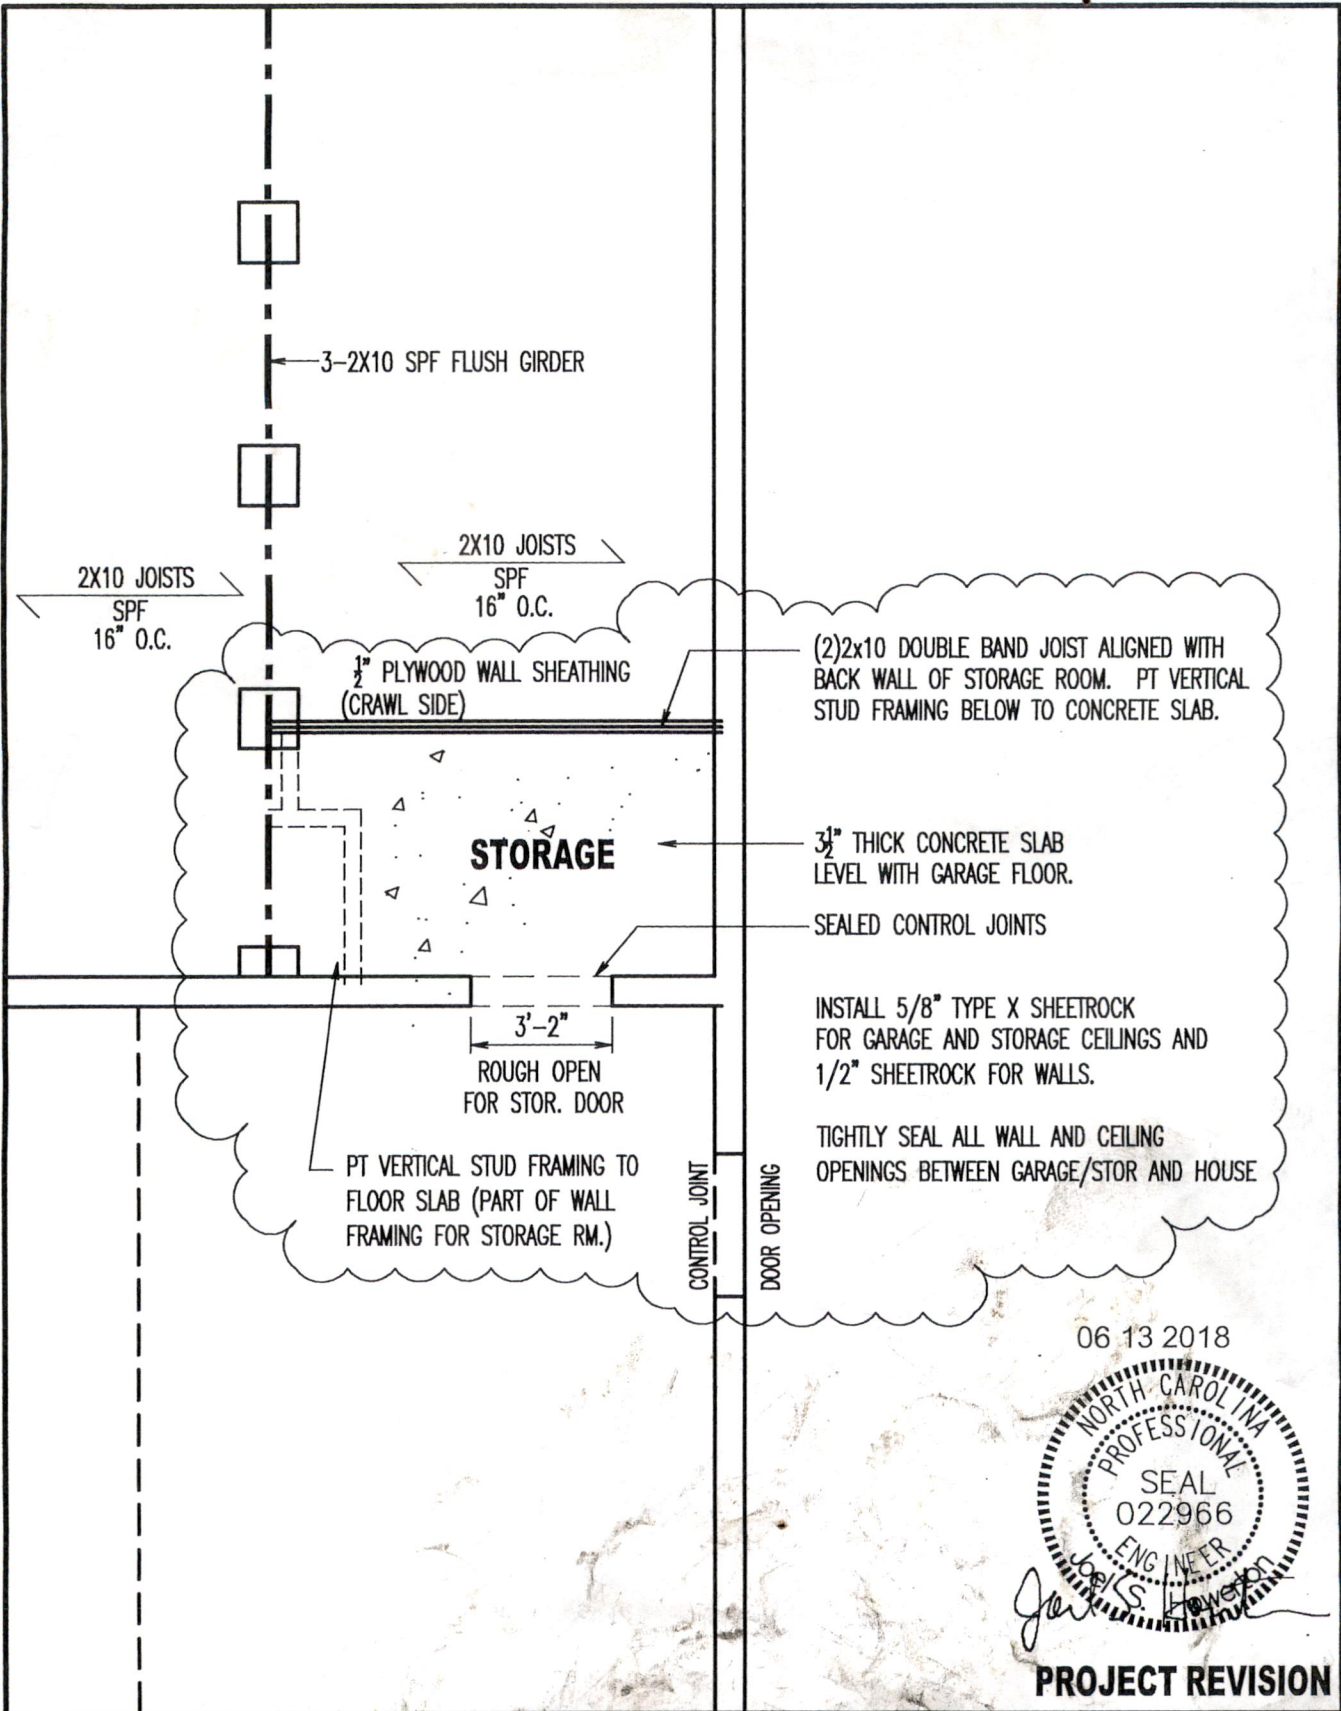

(2)2x10 DOUBLE BAND JOIST ALIGNED WITH BACK WALL OF STORAGE ROOM. PT VERTICAL STUD FRAMING BELOW TO CONCRETE SLAB.


3 1/2" THICK CONCRETE SLAB LEVEL WITH GARAGE FLOOR.

SEALED CONTROL JOINTS

INSTALL 5/8" TYPE X SHEETROCK FOR GARAGE AND STORAGE CEILINGS AND 1/2" SHEETROCK FOR WALLS.

TIGHTLY SEAL ALL WALL AND CEILING OPENINGS BETWEEN GARAGE/STOR AND HOUSE

06 13 2018

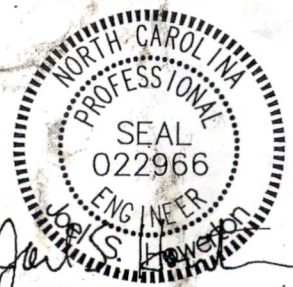

PROJECT REVISION

DESIGN BY: S&S CONTRACTING 6349 RIVER ROAD, FUQUAY N.C. 27526	PROJECT:	DATE: JUNE 2018	SHEET: S2-R
--	----------	--------------------	----------------

Signature Certificate

Folder Ref: b366ce79486083f8199f3fc99e37418c2c7d42fd




Author: Joel S. Howerton

Creation Date: 13 Jun 2018, 09:53:24, EDT

Completion Date: 13 Jun 2018, 09:54:47, EDT

Document Details:

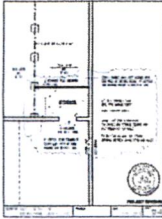

Name: REV1

Type:

Document Ref: 697de6a41cded9e8be7076fa768504f75b1d3e6e258f559020a
a3a66c1d8b17a

Document Signed By:

Name: Joel S. Howerton
Email: joeltarheel66@yahoo.com
IP: 199.90.35.12
Date: 13 Jun 2018, 09:54:47, EDT

Document History:

Folder Created	Joel S. Howerton created this folder on 13 Jun 2018, 09:53:24, EDT
Invitation Sent	Invitation sent to Joel S. Howerton on 13 Jun 2018, 09:54:20, EDT
Invitation Accepted	Invitation accepted by Joel S. Howerton on 13 Jun 2018, 09:54:20, EDT
Signed By Joel S. Howerton	Joel S. Howerton signed this folder on 13 Jun 2018, 09:54:47, EDT
Executed	Document(s) successfully executed on 13 Jun 2018, 09:54:47, EDT



DO NOT REMOVE!

Details: Appointment of Lien Agent

Entry #: 834132

Filed on: 04/13/2018

Initially filed by: david.summers

Designated Lien Agent

North American Title Insurance Company

Online: www.liensnc.com (<http://www.liensnc.com>)

Address: 19 W. Hargett St, Suite 507 / Raleigh, NC 27601

Phone: 888-690-7384

Fax: 913-489-5231

Email: support@liensnc.com (<mailto:support@liensnc.com>)

Project Property

Summers lot 8 - chesterfield lake estates - Mabry road
angier, NC 27501
harnett County

Property Type

1-2 Family Dwelling

Print & Post



Contractors:

Please post this notice on the Job Site.

Suppliers and Subcontractors:

Scan this image with your smart phone to view this filing. You can then file a Notice to Lien Agent for this project.

Owner Information

david summers
767 cross link dr
angier, NC 27501
United States
Email: drsgto@gmail.com
Phone: 919-297-9797

Date of First Furnishing

04/13/2018

[View Comments \(0\)](#)

Technical Support Hotline: (888) 690-7384