


HOUSE PLAN: BROOKS - W/COVERED PORCH - RH

WINDFIELD COURT (50' R/W)
PRIVATE & UTILITY ACCESS (30' BC-BC)

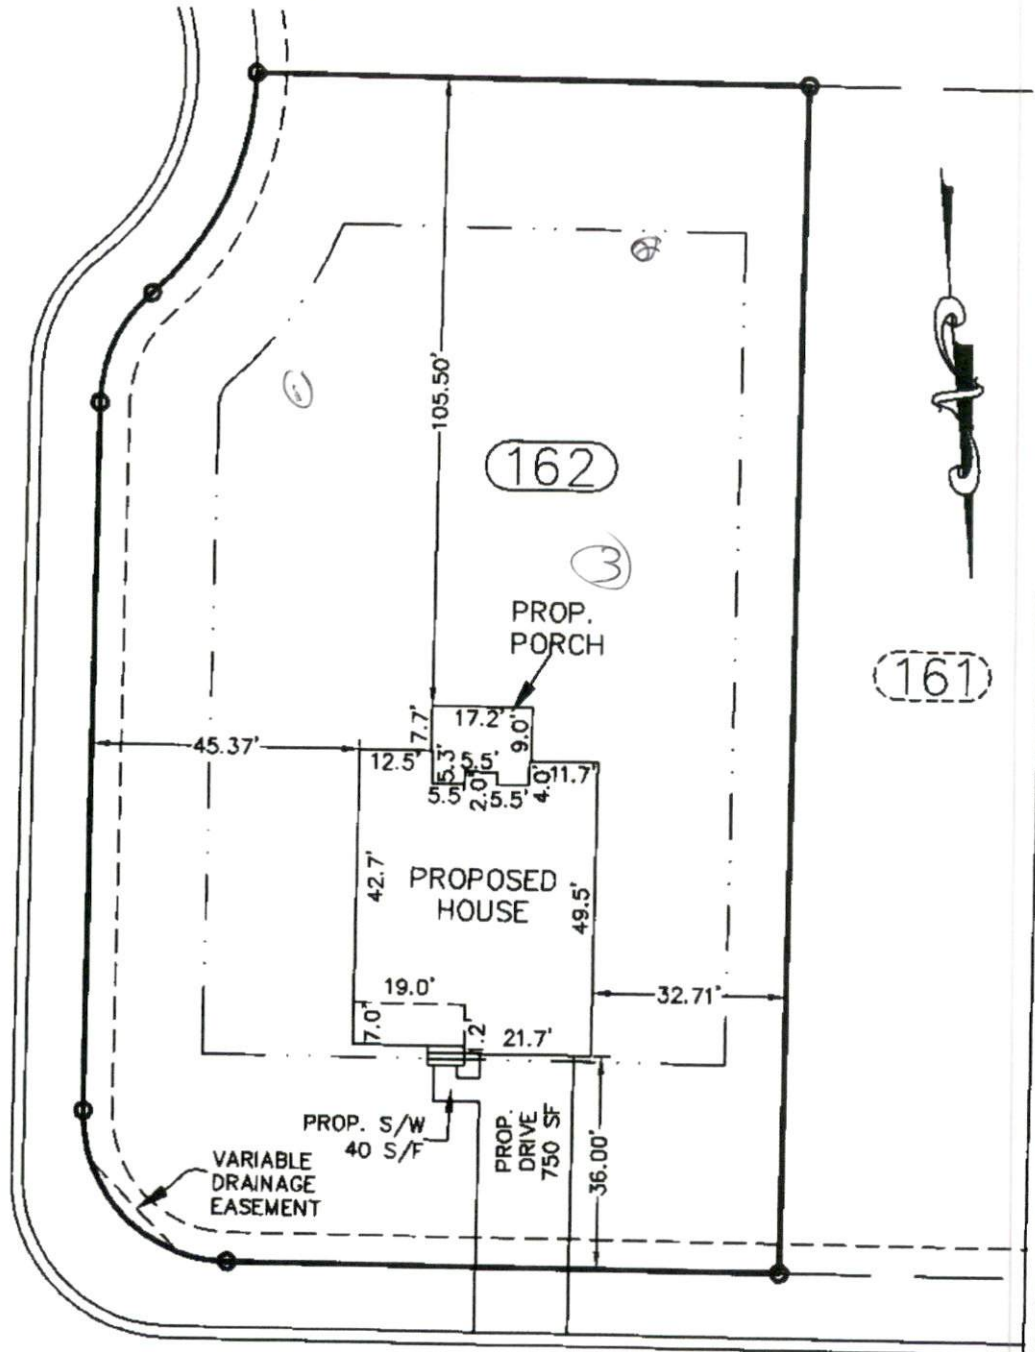

EXECUTIVE DRIVE (60' R/W)
PRIVATE & UTILITY ACCESS (38' BC-BC)

PLOT PLAN

SUBDIVISION: OAKMONT SUBDIVISION SURVEY
BLASE TWO SECTION 4 D



SOUTHEASTERN SOIL & ENVIRONMENTAL ASSOC., INC.

PROPOSED SUBSURFACE WASTE DISPOSAL SYSTEM DETAIL SHEET

SUBDIVISION: OAKMONT

LOT 162

INITIAL SYSTEM: ^{pump to} APPROVED 25% REDUCTION

REPAIR ^{pump to} APPROVED 25% REDUCTION

DISTRIBUTION: SERIAL

DISTRIBUTION SERIAL

BENCHMARK: 100.0

LOCATION PC 161/102

NO. BEDROOMS: 5

LTAR 0.8 GPO/FT²

<u>LINE</u>	<u>FLAG COLOR</u>	<u>ELEVATION</u>	<u>LENGTH</u>
1	o	95.75	50'
2	w	95.00	60'
3	o	94.17	80'
			<u>190'</u>
4	w	93.58	80'
5	o	92.75	70'
6	w	92.00	95'
			<u>145'</u>

Initial system

BY MEAKER

DATE 03/2015

TYPICAL PROFILE

THERE SHALL BE NO GRADING,
CUTTING, LOGGING OR OTHER SOIL
DISTURBANCE IN SEPTIC AREA

0-48 S/W (Vfr, wgs)
C/2/Pm > 48"
INSTALL AT 18-24"

