


PARENT NO. 18-18-090
 PROJECT NO. 18-75-843
 SHEET NO. S2
 2 of 2

CLIENT: RANDY AND RAMONA BYRD
 SCOPE: ALLOWABLE HOLE IN LVL BEAM
 LOT #: PRIVATE LOT
 ENG: KWT/DTN
 REV:
 DATE: 8-31-2018

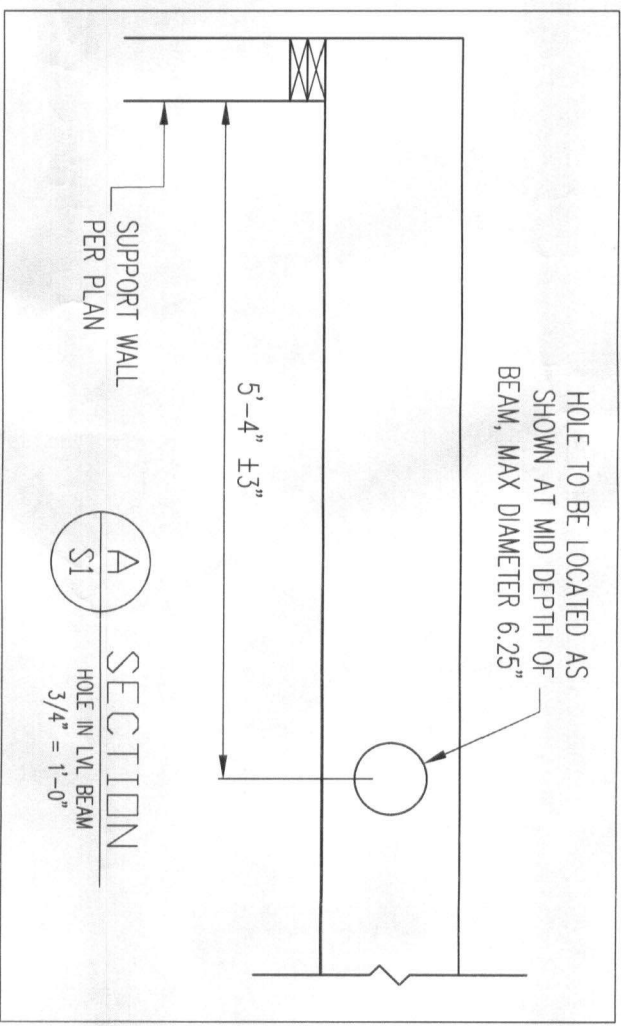

Engineering
STRUCTURAL ENGINEERS
 License No. C-3870
 183 Wind Chime Court, Suite 100
 Raleigh, North Carolina 27615
 ASSOCIATES, P. A. (919) 844-1661 Fax: (919) 844-1665

