

A A TAKLA ENGINEERING, PLLC

Consulting. Design. Efficiency.

ANDY A. TAKLA, EI
919-423-0470
ANDYTAKLA@TAKLAENGR.COM
Cert. #A-29014


ATEF A. TAKLA, PE
919-358-1758
ATEFTAKLA@TAKLAENGR.COM
Lic. #14578

ALFRED A. TAKLA, EI
919-332-7903
ALFREDTAKLA@TAKLAENGR.COM
Cert. #A-20939

NC Firm License No. P-1446
PO Box 71298 Durham NC 27722

FIELD REPORT

Date: 6/13/19
Project: 710 Juno Drive
Location: Broadway, NC
Company: Lamco.
Care of: Craig

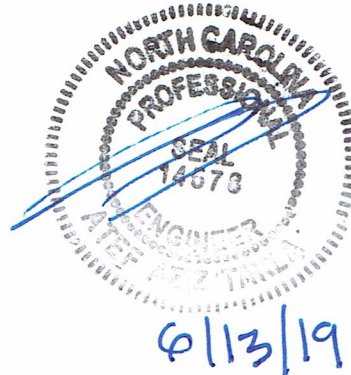

AS REQUESTED A. TAKLA prepared this report
to address the following item: -

(A) # 57 stone (≈ 29" inches to back)
under Home's concrete slab is
adequate (as structural fill) to
support the slab.

Limitations of Inspection Services provided are in accordance with the standard of practice for structural engineering and within the limits imposed by scope, schedule and budget. The determinations contained in this report are based on conditions observed at the time of the evaluation. No guarantees or warranties, expressed or implied, under this Agreement or otherwise, shall be construed in connection with services provided. Sequencing, and means and methods of construction are considered beyond the scope of this report.