

VICINITY MAP
(NO SCALE)

NOTE : CONTRACTOR TO VERIFY ALL BUILDING SETBACKS PRIOR TO CONSTRUCTION.

CURVE TABLE				
CURVE	LENGTH	RADIUS	BEARING	CHORD
C1	72.31'	250.00'	N02°10'52"E	72.06'

P.B. 2013, PG. 166

4


43.37 ACRES

16

N/F
MCCAULEY
AND
MCDONALD
INVESTMENTS,
INC
P.B. 2957,
PG. 614

5

RECOMBINATION
SURVEY OF THE
MCCAULEY AND
MCDONALD
INVESTMENTS, INC
TRACTS, LOTS 1-5
P.B. 2013, PG. 166

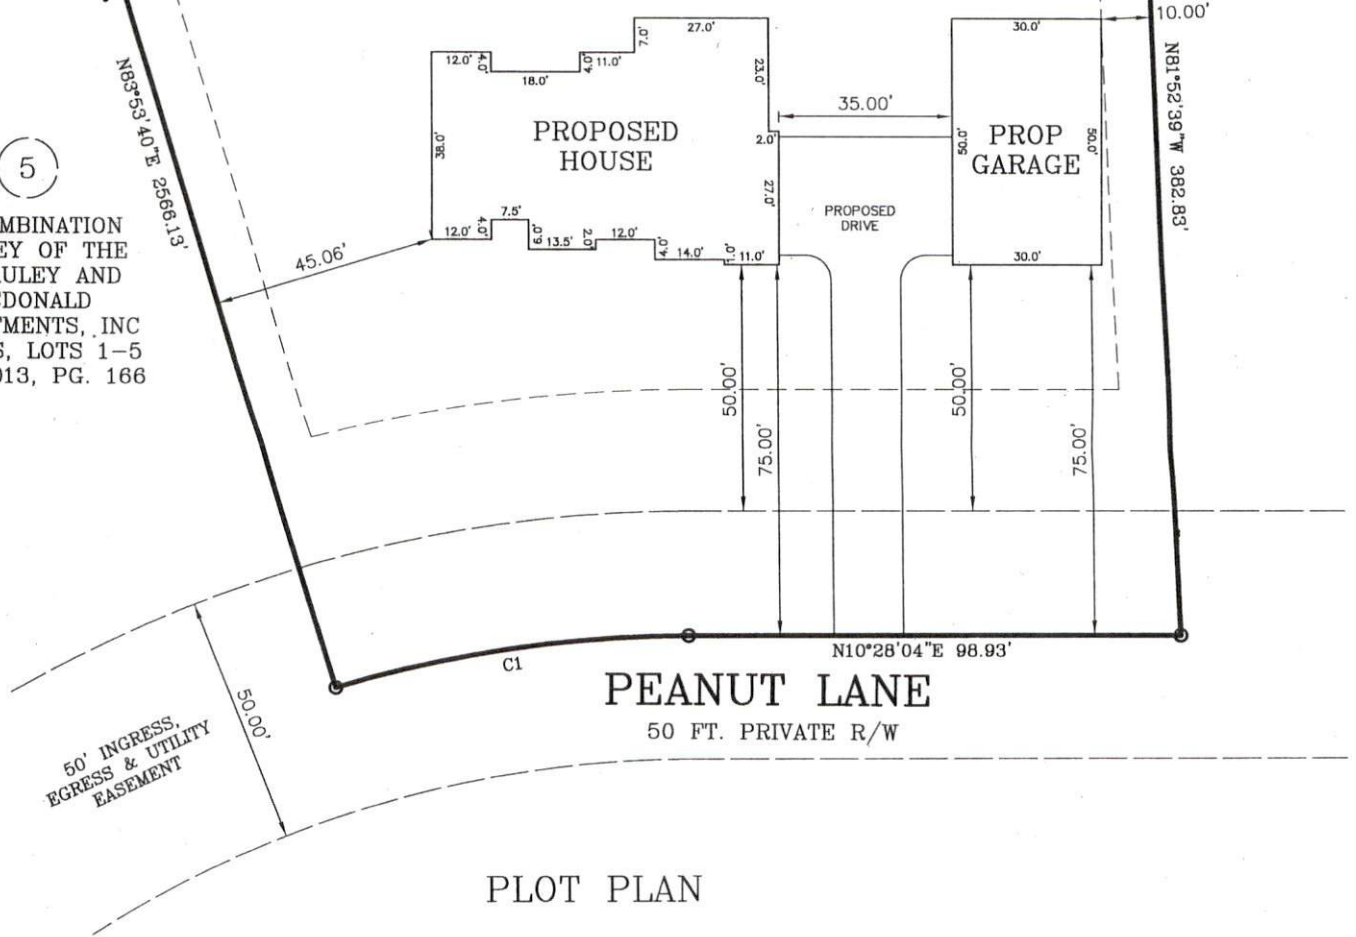

PEANUT LANE

50 FT. PRIVATE R/W

PLOT PLAN

PLOT PLAN FOR: TISDALE HOMES
 ADDRESS: PEANUT LANE
 CITY OF: CAMERON, NC
 COUNTY OF: HARNETT

TOWNSHIP OF: JOHNSONVILLE
 DATE: APRIL 17TH, 2018
 REV DATE: JULY 17TH, 2018
 SCALE: 1" = 30'

REFERENCE: LOT 58
 RECOMBINATION SURVEY
 OF THE MCCAULEY AND
 MCDONALD INVESTMENTS.

LOT 4\dwg\LOT 4 - PLOT PLAN rev 07-17-18.dwg, 7/17/2018 11:20:45 AM, caduser.sou, 1.00