

HTE# 13-5-32610R

HARNETT COUNTY HEALTH DEPARTMENT
ENVIRONMENTAL HEALTH
307 CORNELIUS HARNETT BOULEVARD
LILLINGTON, NC 27546

EXISTING SEPTIC SYSTEM INSPECTION

NAME John Benson PHONE # 919 610-8004

ADDRESS 46 Sherman Pines Dr F.V. N.C. 27526

NAME OF MOBILE HOME PARK OR S/D Sherman Pines lot 20

NAME OF OWNER (IF DIFFERENT) _____

ADDRESS OF OWNER (IF DIFFERENT) _____

PROPERTY LOCATION: STATE ROAD NAME AND # Hwy 401 N

PURPOSE OF INSPECTION: 36x24 Office Storage
20x40 Inground Pool -

The aforementioned site has been evaluated by the Harnett County Health Department Environmental Health Section. At the time of inspection, there appeared to be a septic system serving this site. If this system should malfunction, the owner is responsible for any necessary repairs.

THIS INSPECTION IS VOID IF:

- (1) the intended use of the septic system should change, and/or
- (2) the system should fail or malfunction, and/or
- (3) the owner or tenant of the property changes, and/or
- (4) after six months

BUILDING MUST BE 5' FROM ANY PART OF SEPTIC SYSTEM
DO NOT DRIVE OR PARK ON SEPTIC SYSTEM

AUTHORIZATION OF EXISTING SYSTEM

James E. Manhart 12/30/13
Signature of Environmental Health Specialist

12-30-13
Date

LEGEND

PO=PORCH
P=PATIO
SW=SIDEWALK
DW=CONC DRIVEWAY
EB=ELECTRIC BOX
SCO=CLEANOUT
TP=TELEPHONE PEDESTAL
WM=WATER METER
AC=AIR CONDITIONING UNIT

○ IRON PIPE FOUND
⊙ IRON PIPE SET
○ NAIL SET




THIS IS A SURVEY OF AN EXISTING PARCEL OR PARCELS OF LAND AND DOES NOT CREATE A NEW STREET, OR CHANGE AN EXISTING STREET.

Shawn T. Rumberger
SHAWN T. RUMBERGER, PLS L-4909

DATE 2-27-12

THIS MAP IS OF AN EXISTING PARCEL OF LAND AND IS ONLY INTENDED FOR THE PARTIES AND PURPOSES SHOWN. THIS MAP NOT FOR RECORDATION. NO TITLE REPORT PROVIDED.

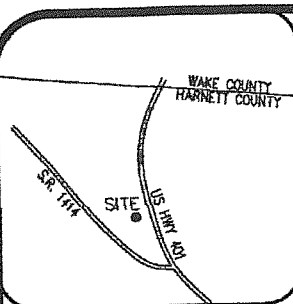

VICINITY MAP

SETBACKS

FRONT 35'
SIDE 10'
REAR 25'

CURVE TABLE				
CURVE	LENGTH	RADIUS	BEARING	CHORD
C1	100.40	325.00	S 85°13'30" W	100.00

S 83°16'52" E

218.46'

EIP 3' ABOVE

20

57,196 S.F.
1.31 AC.

21

19

TOP OF BANK
EXISTING POND

POWER UNDER GROUND

GRAPHIC SCALE



1 inch = 60 ft.

SHERMAN PINES DRIVE
50' PUBLIC R/W

ASBUILT SURVEY

PROJECT:
11-077 SHERMAN PINES

DRAWN BY: APS

SCALE: 1"=60'

DATE: 02-27-12

FOR

JOHN BENSON

46 SHERMAN PINES DRIVE
LOT 20 SHERMAN PINES

HECTORS CREEK TOWNSHIP, HARNETT COUNTY, NC
PB 2006 PG 373

ECLS

SURVEYING THE EAST COAST

610 W. CUMBERLAND ST
DUNN, NC 28334

910.897.3257 EASTCOASTLS.COM 910.897.2329 (FAX)