

09-5-22022 ^{real} storage

HTE# 08-5-19504222

19505-STAGE

Harnett County Department of Public Health

26055

Improvement Permit

A building permit cannot be issued with only an Improvement Permit

ISSUED TO: Whittenton BUILDINGS PROPERTY LOCATION: 5K1707 NEIGHBORS RD
 NEW REPAIR EXPANSION SUBDIVISION: J Perry Whittenton BK LOT # 2
 Type of Structure: SFD Site Improvements required prior to Construction Authorization Issuance:
 Proposed Wastewater System Type: 25% REDUCED SYSTEM (ACCEPTED)
 Projected Daily Flow: 480 GPD
 Number of bedrooms: 4 Number of Occupants: 8 max
 Basement Yes No
 Pump Required: Yes No May be required based on final location and elevations of facilities
 Type of Water Supply: Community Public Well Distance from well _____ feet Permit valid for: Five years
 Permit conditions: _____ No expiration

Authorized State Agent: James C. Maffei Date: 6-22-10 SEE ATTACHED SITE SKETCH
 The issuance of this permit by the Health Department in no way guarantees the issuance of other permits. The permit holder is responsible for checking with appropriate governing bodies in meeting their requirements. This site is subject to revocation if the site plan, plat, or the intended use changes. The Improvement Permit shall not be affected by a change in ownership of the site. This permit is subject to compliance with the provisions of the Laws and Rules for Sewage Treatment and Disposal and to conditions of this permit.

Construction Authorization

(Required for Building Permit)

The construction and installation requirements of Rules .1950, .1952, .1954, .1955, .1956, .1957, .1958, and .1959 are incorporated by references into this permit and shall be met. Systems shall be installed in accordance with the attached system layout.

ISSUED TO: Whittenton Builders PROPERTY LOCATION: 5K1707 NEIGHBORS RD
 Facility Type: SFD New Expansion Repair
 Basement? Yes No Basement Fixtures? Yes No
 Type of Wastewater System** 25% REDUCED SYSTEM (ACCEPTED) (Initial) Wastewater Flow: 480 GPD
 (See note below, if applicable)
Monitor to 25% REDUCED SYSTEM (ACCEPTED)
 Installation Requirements/Conditions
 Septic Tank Size 1500 gallons Number of trenches 3
 Pump Tank Size _____ gallons Exact length of each trench 200 feet Trench Spacing: 9 Feet on Center
 Trenches shall be installed on contour at a Soil Cover: 8 inches
 Maximum Trench Depth of: 18" inches (Maximum soil cover shall not exceed
 (Trench bottoms shall be level to +/- 1/4" 36" above the trench bottom)
 in all directions)
 Pump Requirements: _____ ft. TDH vs. _____ GPM Aggregate Depth: 6 inches below pipe
 _____ inches above pipe
 _____ inches total

**If applicable: I understand the system type specified is different from the type specified on the application. I accept the specifications of this permit.

Owner/Legal Representative Signature: _____ Date: _____

This Construction Authorization is subject to revocation if the site plan, plat, or the intended use changes. The Construction Authorization shall not be transferred when there is a change in ownership of the site. This Construction Authorization is subject to compliance with the provisions of the Laws and Rules for Sewage Treatment and Disposal and to the conditions of this permit. SEE ATTACHED SITE SKETCH

Authorized State Agent: James C. Maffei Date: 6-22-10
 Construction Authorization Expiration Date: 6-22-15

09-5-22062 2nd STORMSE

HTE# 08-5-19504RR25A


Permit # 26055

19505-5 STORMSE

Harnett County Department of Public Health Site Sketch

ISSUED TO: Whittenton Builders PROPERTY LOCATION: SR 1707 NEIGHBORS RD
SUBDIVISION: J Pong Whittenton sr LOT # 2

Authorized State Agent: James E. Markham Date: 6-22-10

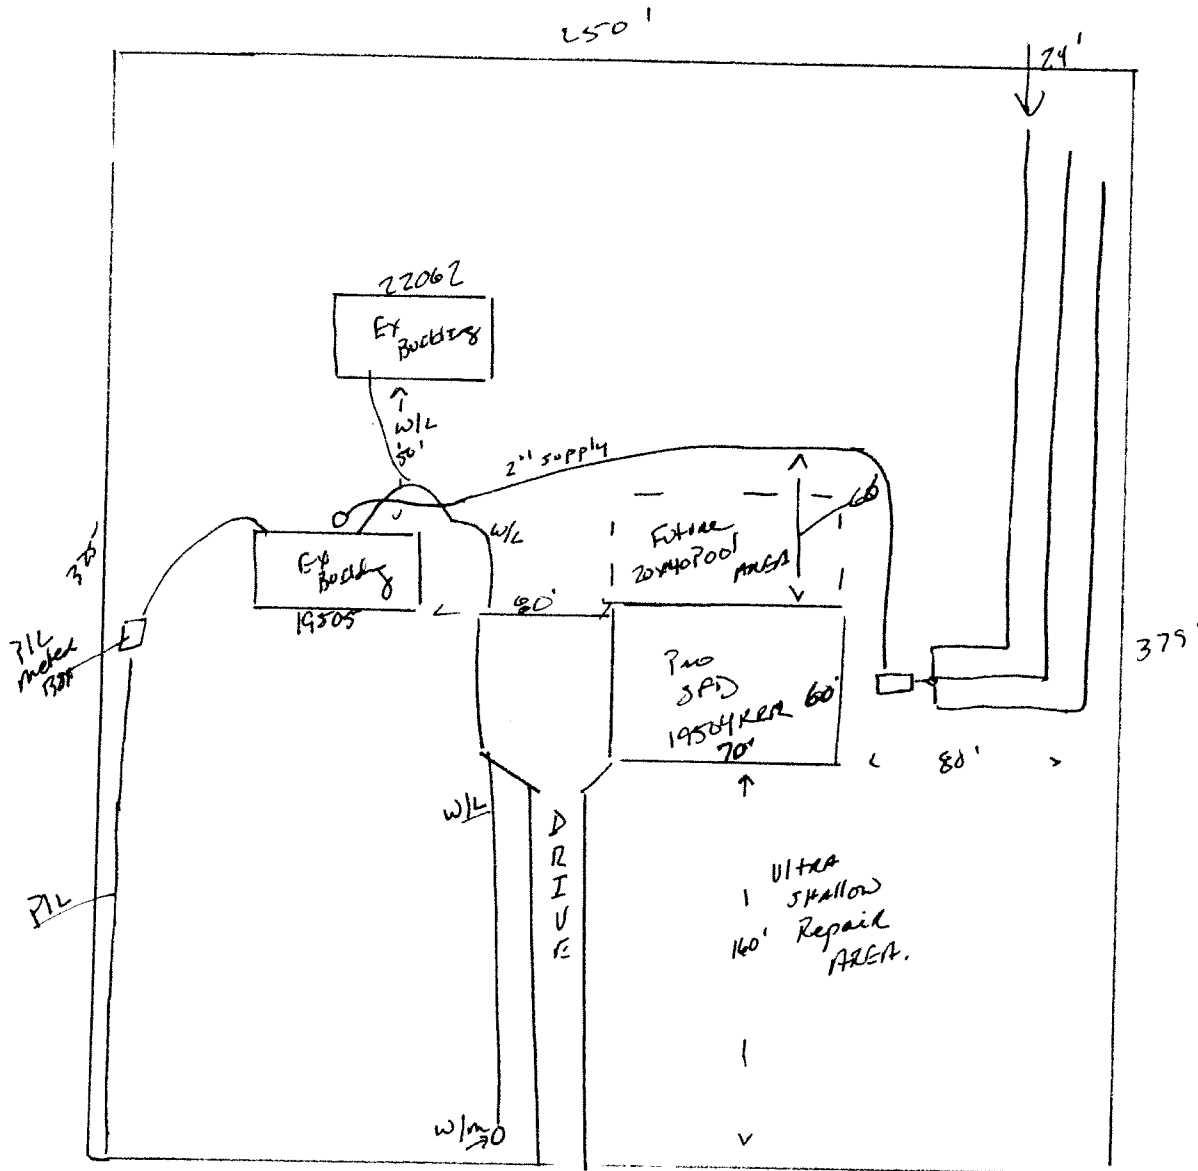

SR 1707 NEIGHBORS RD