


15-500-35-381
 CHUCK FAUST
 816-597-2248

REVISSED
 2/18/2015
 LOCATION OF SLAB
 REVISSED
 2/20/2015
 ACCESS ALONG EAST
 PROPERTY LINE &
 FUTURE ELEC. TRANCH
 LINE, IDENTIFY OF PROPERTY


Curve	Radius	Length	Chord	Chord Bear.
C1	255.00'	80.93'	80.00'	N 83°05'29" E

PRELIMINARY PLAT
 NOT FOR RECORDATION


JEFFREY S. BAIN
 REYNOLDS G. WILBORN
 D.B.3065, PG.783

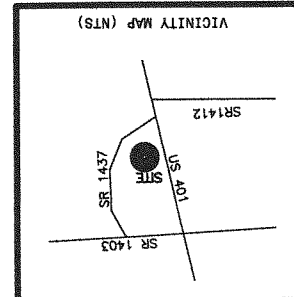

- LEGEND
- NTS NOT TO SCALE
 - EP EXISTING IRON PIPE
 - PP POWER POLE
 - WM WATER METER
 - TB TELEPHONE BOX
 - IPS IRON PIPE SET
 - CPAL TRANSFORMER
 - ANY CABLE TV BOX
 - L POLE LIGHT POLE
 - OHPL OVERHEAD POWER LINE
 - F.E.S. FLARED END SECTION (PIPE)
 - ROP REINFORCED CONC. PIPE
 - B.O.C. BACK OF CURB
 - F.H. FIRE HYDRANT
 - C.O. SEWER CLEAN OUT
 - BS EXISTING IRON STAKE
 - M.H. MANHOLE
 - EOM EXISTING CONCRETE MONUMENT
 - P.K. PARKER KALON WALL

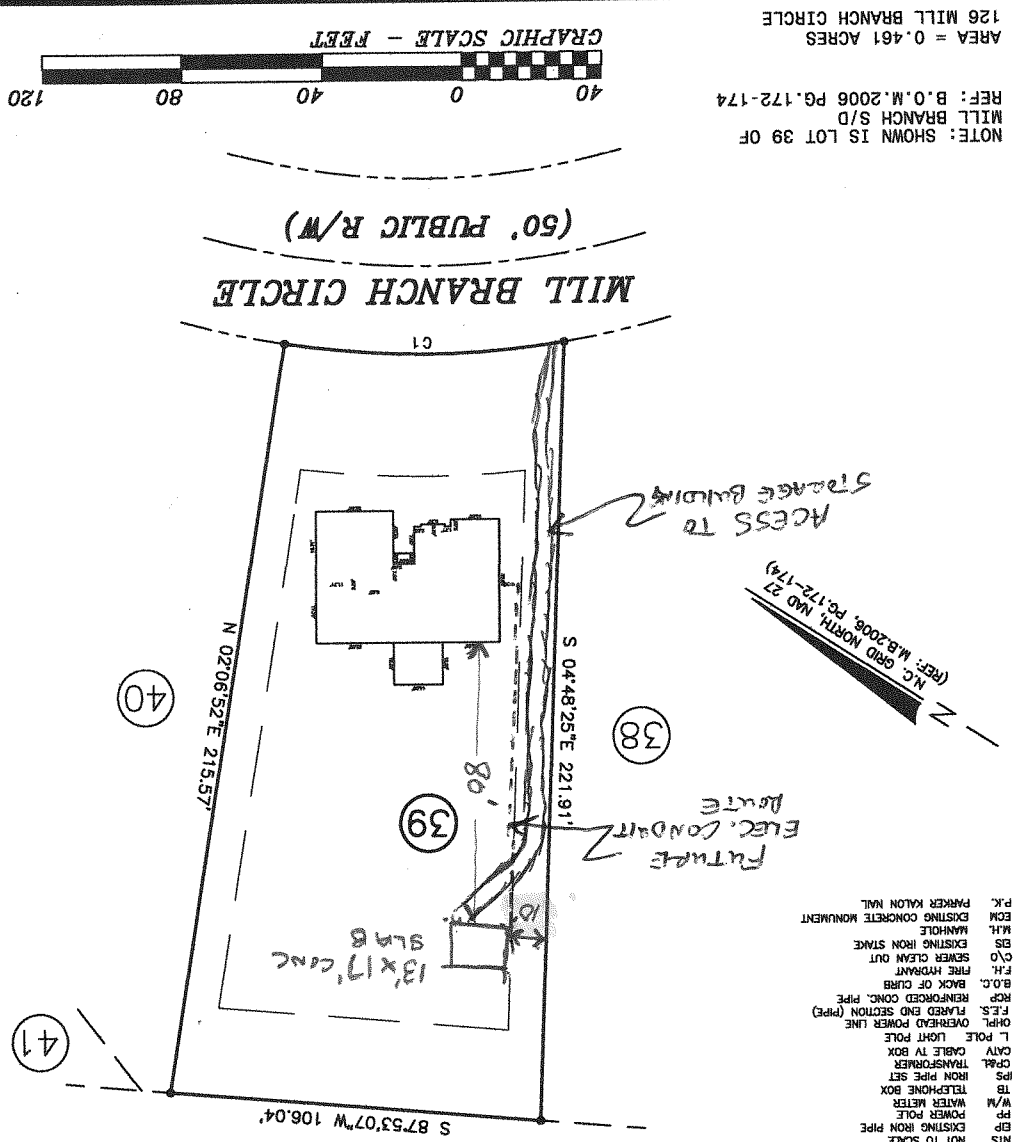

NOTE: SHOWN IS LOT 39 OF
 MILL BRANCH S/D
 REF: B.O.M.2006 PG.172-174
 AREA = 0.461 ACRES
 126 MILL BRANCH CIRCLE

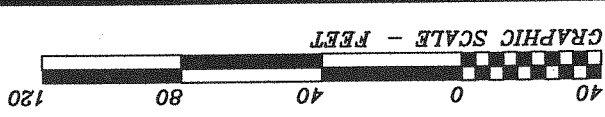

THIS IS TO CERTIFY THAT THIS MAP WAS PREPARED FROM AN ACTUAL SURVEY OF THE PREMISES, MADE UNDER MY SUPERVISION, AND THAT THERE ARE NOT ANY ENCROACHMENTS, EXCEPT AS NOTED TO THE BEST OF MY KNOWLEDGE. THAT THE RATIO OF PRECISION AS CALCULATED BY LATITUDES AND DEPARTURES IS 1:10,000. THIS MAP WAS PREPARED FOR RECORDATION OR CONVEANCES WITHOUT WRITTEN AUTHORIZATION OR AND IS NOT INTENDED FOR RECORDATION OR PROFESSIONAL LAND SURVEYOR L-3247

PRELIMINARY PLAT
 NOT FOR RECORDATION

PRELIMINARY PLOT PLAN FOR:
**MICHAEL ANDERSON
 HOMES, INC.**
 HECTOR'S CREEK TWP., HARNETT CO., N.C.
 SCALE 1" = 40' JUNE 12, 2014

MAULDIN - WATKINS SURVEYING, P.A.
 P.O. BOX 444 / 1301 W. BROAD ST.
 FLOUAY VARIANA, NORTH CAROLINA 27526
 (919) 552-9326
 1160-39