

Does not appear to be located within of a N.C. Grid System Monument.

State of North Carolina  
County of Harris  
Shirley K. Barrett, Justice Officer of Harris  
County, certify that the map or plan to which this certification is affixed meets all statutory requirements for recording.

9-9-16  
Date

Shirley K. Barrett  
Justice Officer


I, Andrew H. Joyce, Professional Land Surveyor No. 2469, Certify That This Plan is of a Survey of Another Category, Such As The Recognition Of Existing Parcels, A Court-Ordered Survey Or Other Exception To The Definition Of Subdivision.

Andrew H. Joyce  
Andrew H. Joyce, P.L.S. #2469

This Division Of Property is Except From The Harris County Subdivision Regulations.


9-9-16 Shirley K. Barrett  
Date Subdivision Administrator

"Campbell Pointe Townhomes"  
Winston 104 Group, LLC  
Deed Book 3231, Page 260  
Map # 2015-144

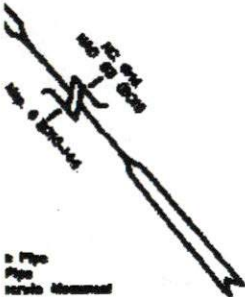

Point  
near  
the  
apex  
and  
all

into them are horizontal  
where otherwise noted.  
vertical.  
shown in Waterford District W3-IV.

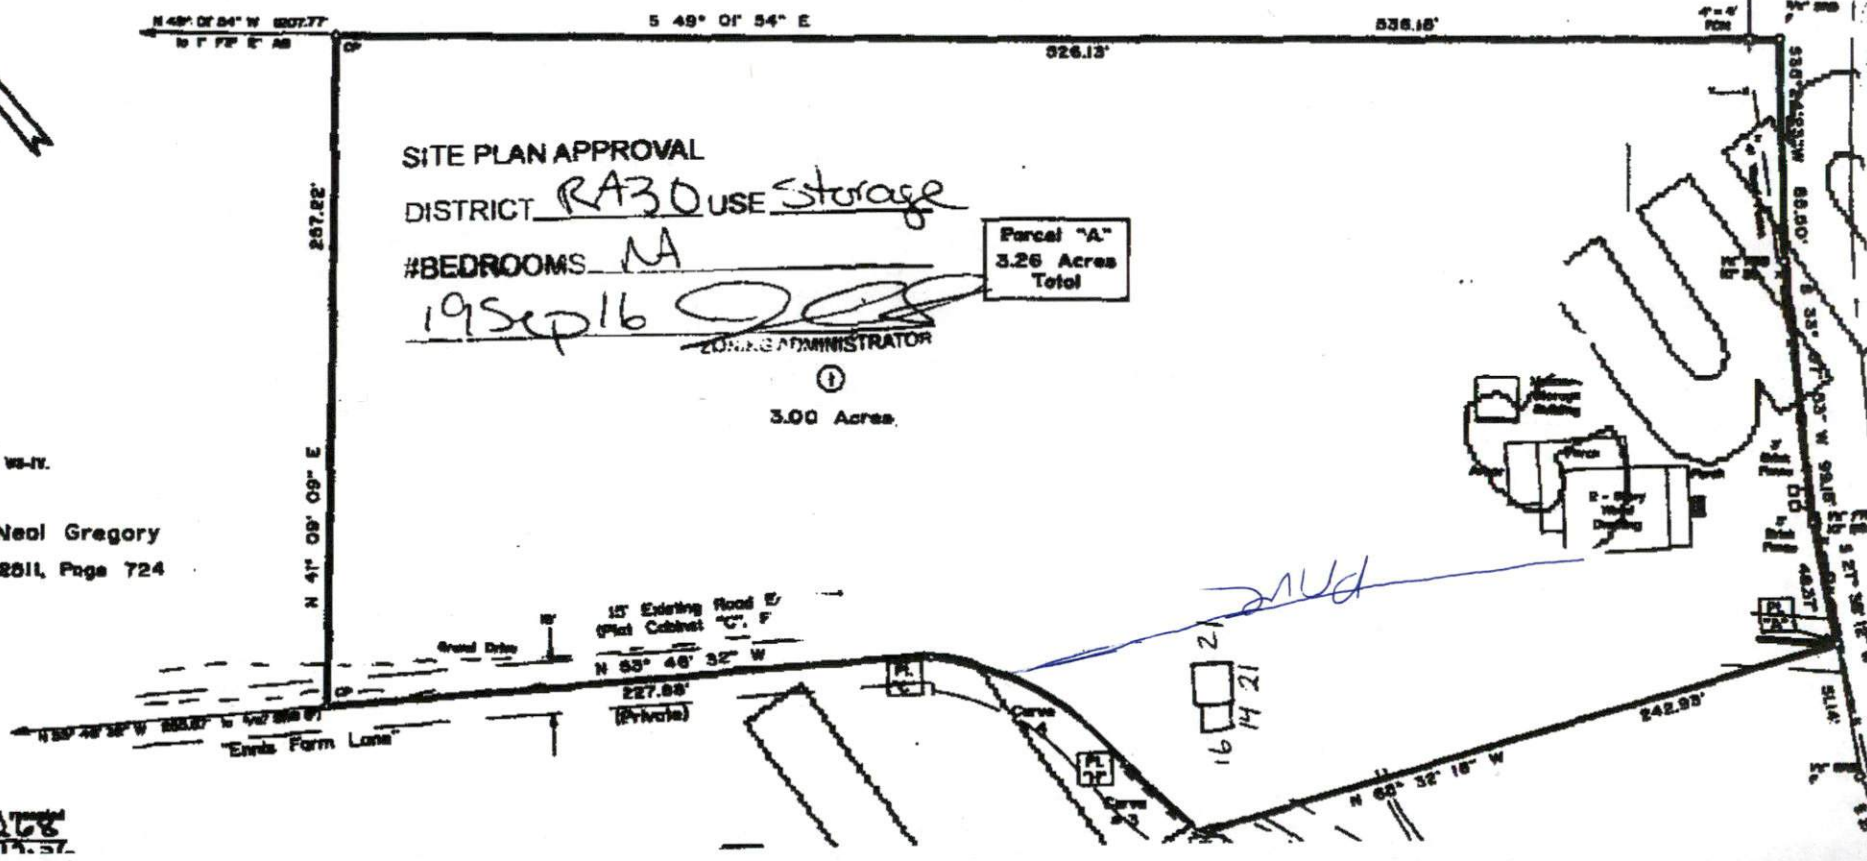

Anthony Neal Gregory  
Deed Book 2811, Page 724

Recorded in Registration and Returned  
2016-268  
September 14, 2016