



COMMENTS: _____

<u>LANDSCAPE POSITIONS</u>	<u>GROUP</u>	<u>TEXTURES</u>	<u>.1955 LTAR</u>	<u>CONSISTENCE MOIST</u>	<u>WET</u>
R-RIDGE	I	S-SAND	1.2 - 0.8	VFR-VERY FRIABLE	NS-NON-STICKY
S-SHOULDER SLOPE		LS-LOAMY SAND			
L-LINEAR SLOPE	II	SL-SANDY LOAM	0.8 - 0.6	FR-FRIABLE	SS-SLIGHTLY STICKY
FS-FOOT SLOPE		L-LOAM			
N-NOSE SLOPE	III	SI-SILT-	0.6 - 0.3	FI-FIRM	S-STICKY
H-HEAD SLOPE		SIL-SILT LOAM			
CC-CONCLAVE SLOPE		CL-CLAY LOAM			
CV-CONVEX SLOPE		SCL-SANDY CLAY LOAM			
T-TERRACE	IV	SIC-SILTY CLAY	0.4 - 0.1	EFI-EXTREMELY FIRM	NP-NON-PLASTIC
FP-FLOOD PLAN		C-CLAY			
		SC-SANDY CLAY			

<u>STRUCTURE</u>	<u>MINERALOGY</u>
SG-SINGLE GRAIN	SLIGHTLY EXPANSIVE
M-MASSIVE	
CR-CRUMB	EXPANSIVE
GR-GRANULAR	
SBK-SUBANGULAR BLOCKY	
ABK-ANGULAR BLOCKY	
PL-PLATY	
PR-PRISMATIC	

Show profile locations and other site features (dimensions, reference or benchmark, and North).

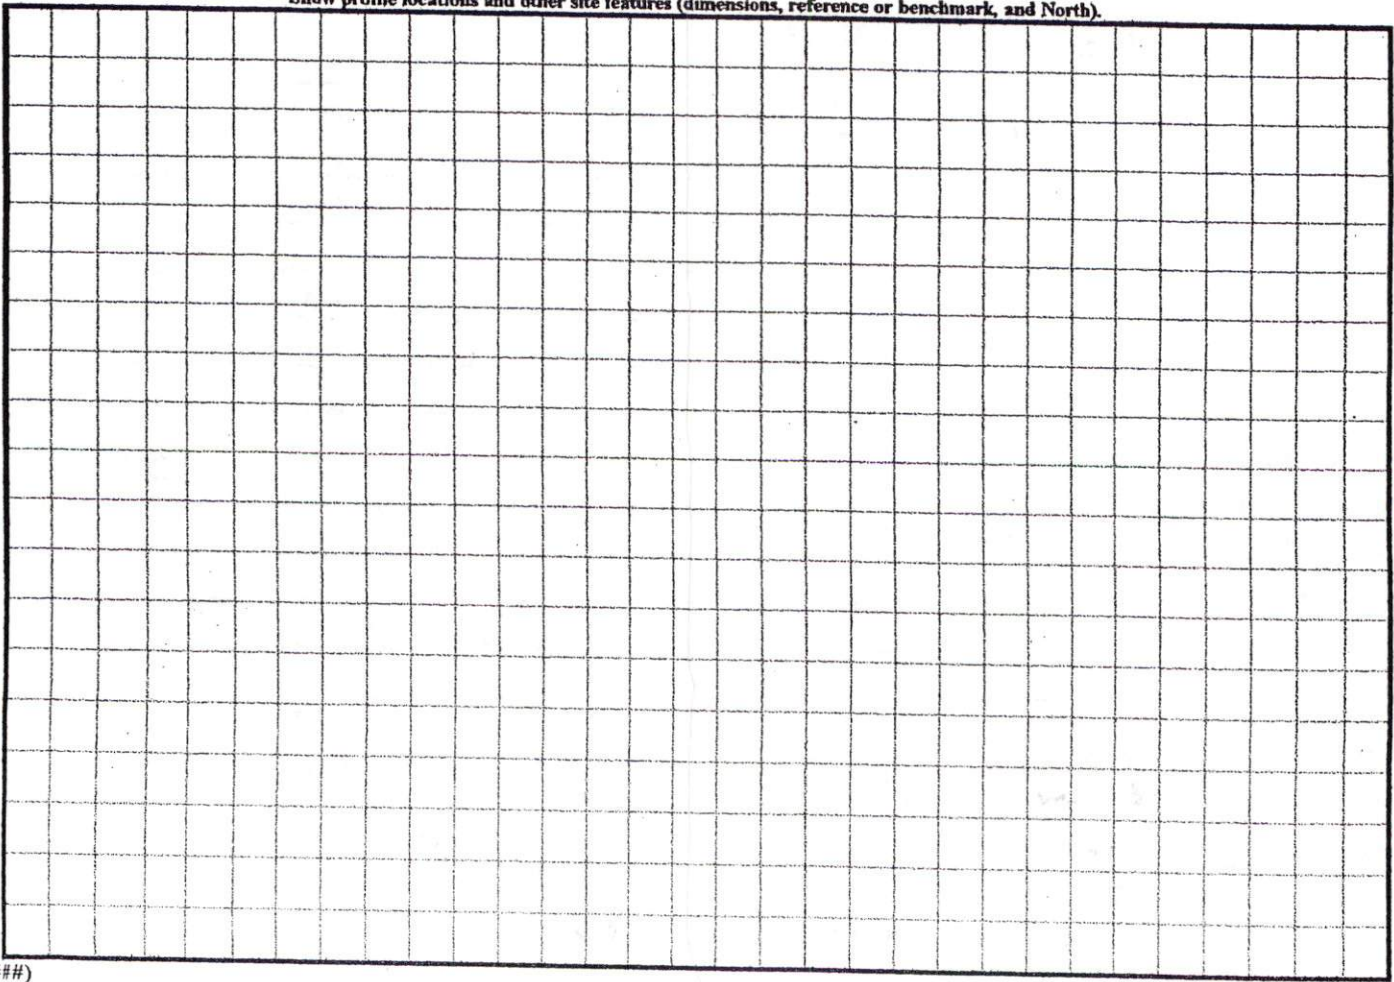

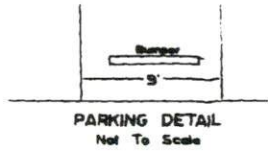


HOURS OF OPERATION:
By Appointment

LEGEND

- FIP-----Found Iron Pipe
- SIP-----Set Iron Pipe
- FCM-----Found Concrete Monument
- FPIKN-----Found P.K. Nail
- SPIKN-----Set P.K. Nail
- FRB-----Found Rebar
- SRB-----Set Rebar
- R/W-----Right of Way
- C-----Centerline
- PNE-----Point Not Established
- FC5-----Found Cotton Spindle
- STJ-----Spiral Telephone Jack
- EP-----Edge of Pavement

NOTE: All measurements shown are horizontal
ground measurements unless otherwise noted.

Area computed by coordinates.

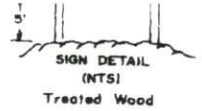

Was Family Limited Partnership

Deed Book 1298, Page 737

(Zoned: RA-20M)

"Residential"

All American
Mortgage Inc.

Deed Book 995, Page 699

Plat Cabinet "T" Slide 120-C
(Zoned: RA-20M)

David T. Wellons

Deed Book 342, Page 134

56

(Zoned: RA-20M)


"Residential"

Lake Charles Apartments
Plat Cabinet "F" Slide 130-C

Charles R. Wellons II
Deed Book 742, Page 136

55

"Daisy Circle"

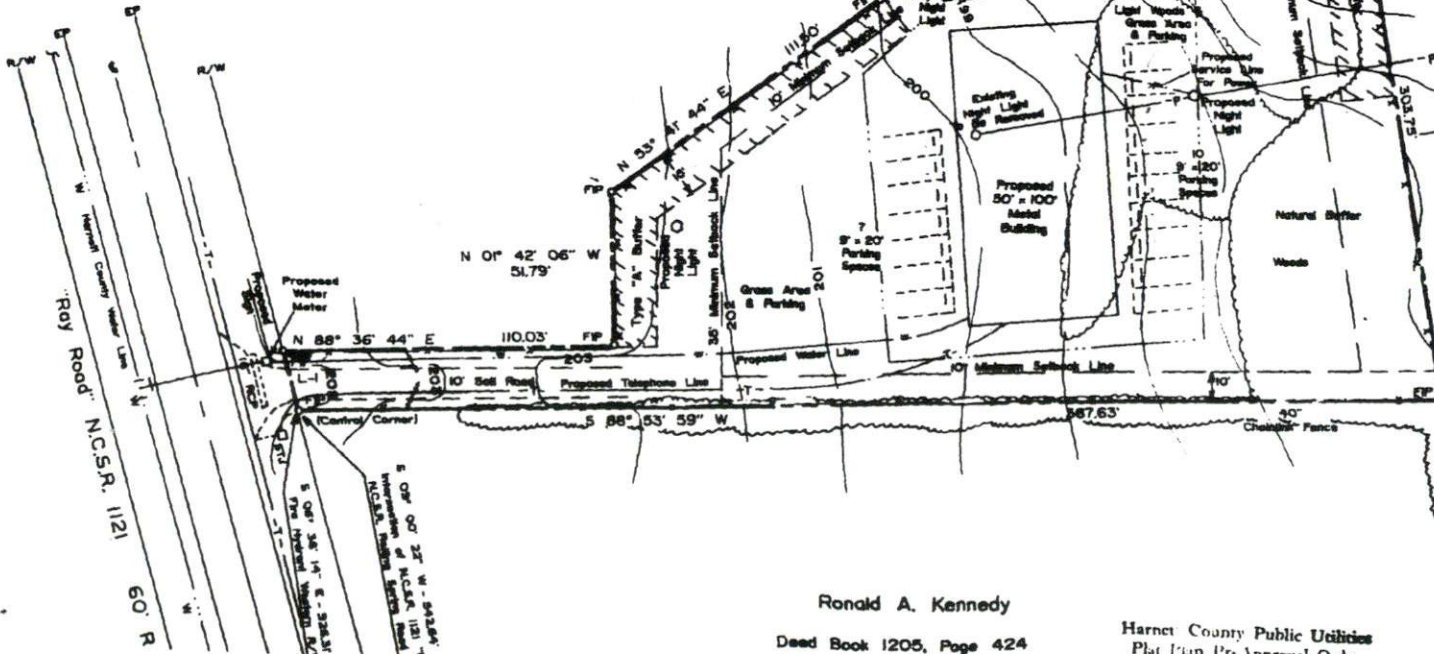

Ronald A. Kennedy

Deed Book 1205, Page 424

Harnet County Public Utilities
Plat Plan For Approval Only