


| REVISIONS |   |
|-----------|---|
| 02.12.18  | 1 |
| 08.10.18  | 2 |
|           |   |
|           |   |
|           |   |
|           |   |
|           |   |
|           |   |

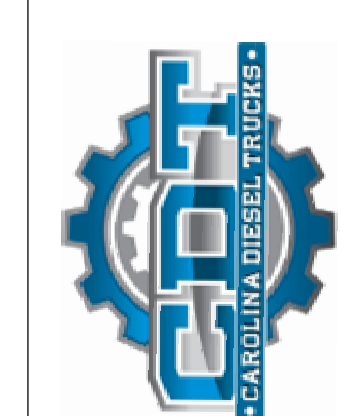

CAROLINA  
DIESEL TRUCKS



919-550-7717  
TLJARCH@aol.com  
2008 ELIZABETH COURT  
CLAYTON, NC 27520  
TONYJOHNSONARCHITECT.COM




DATE 08.15.17

SHEET

A-03

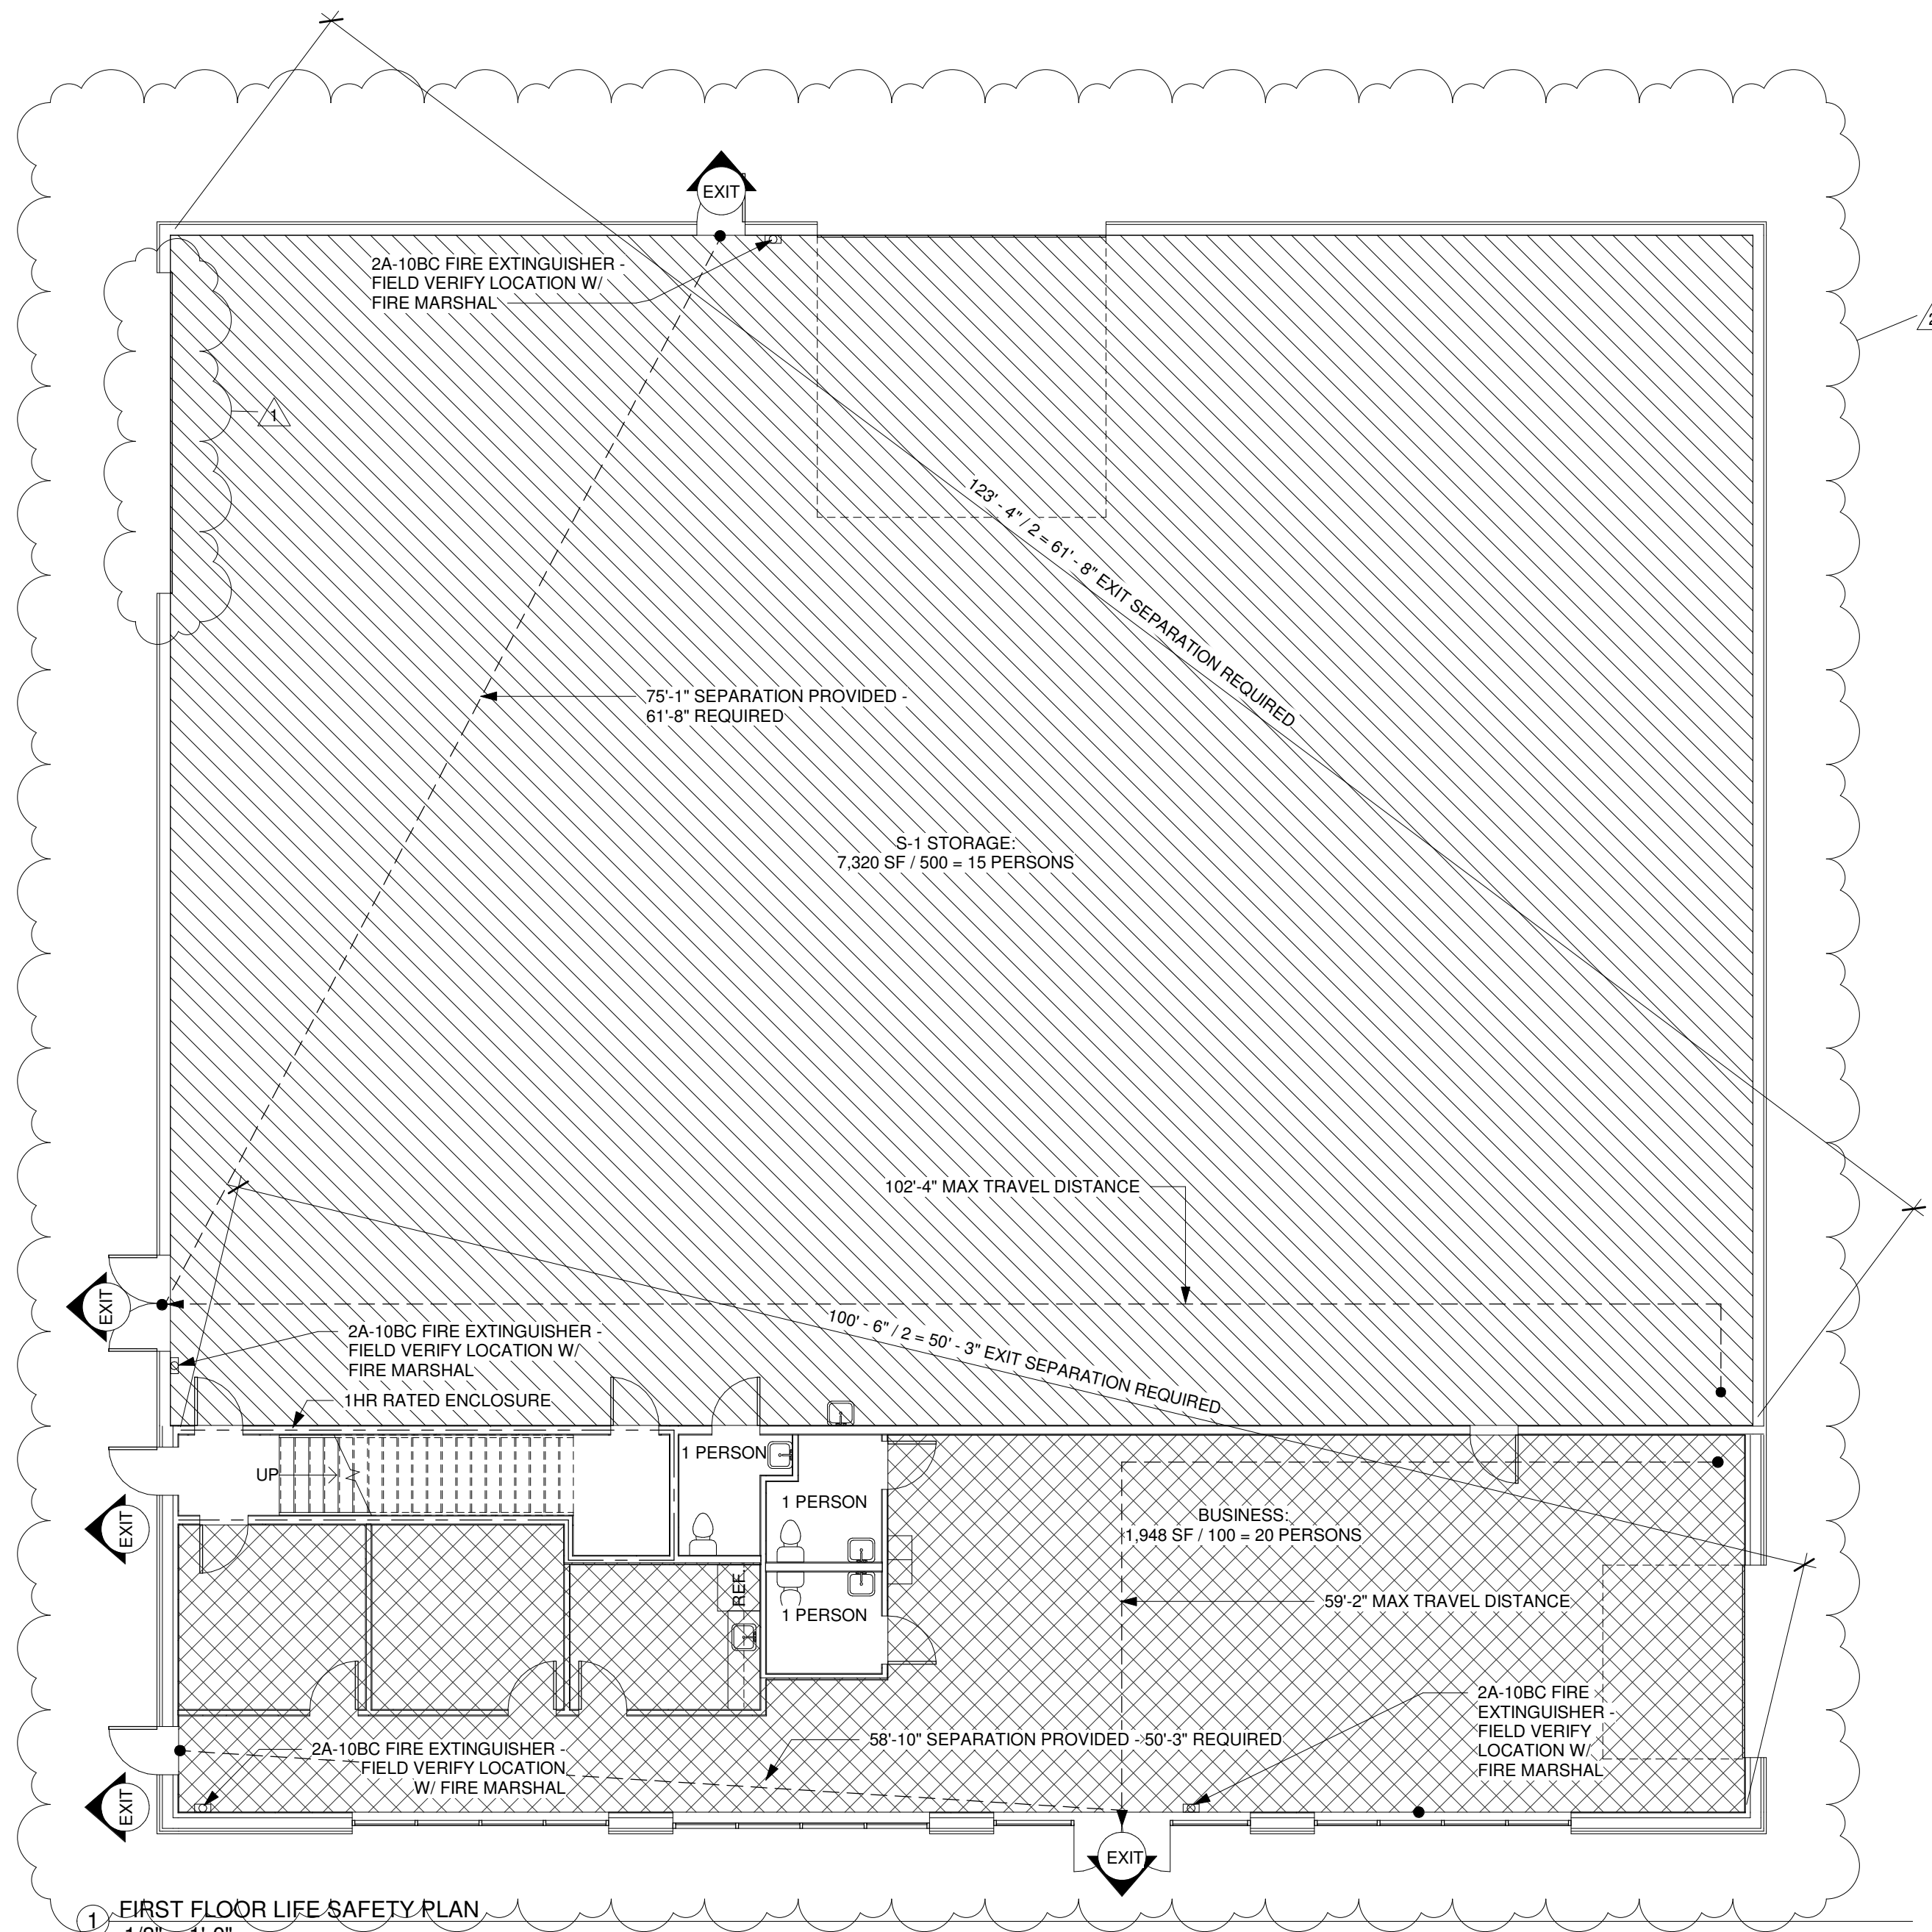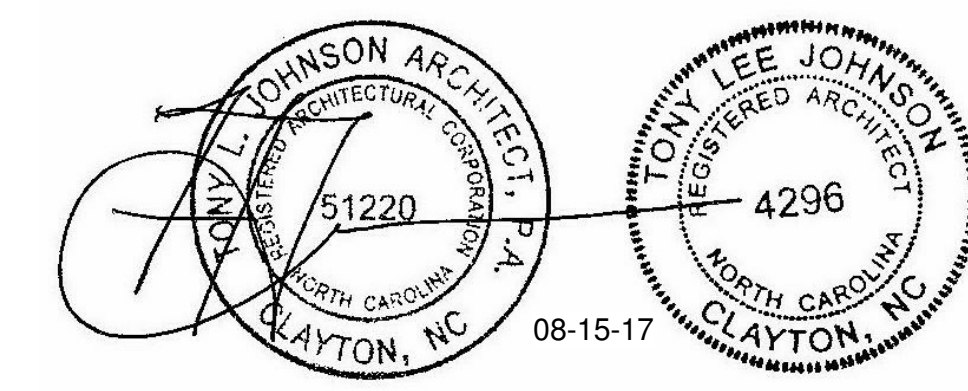

1 FIRST FLOOR LIFE SAFETY PLAN  
1/8" = 1'-0"

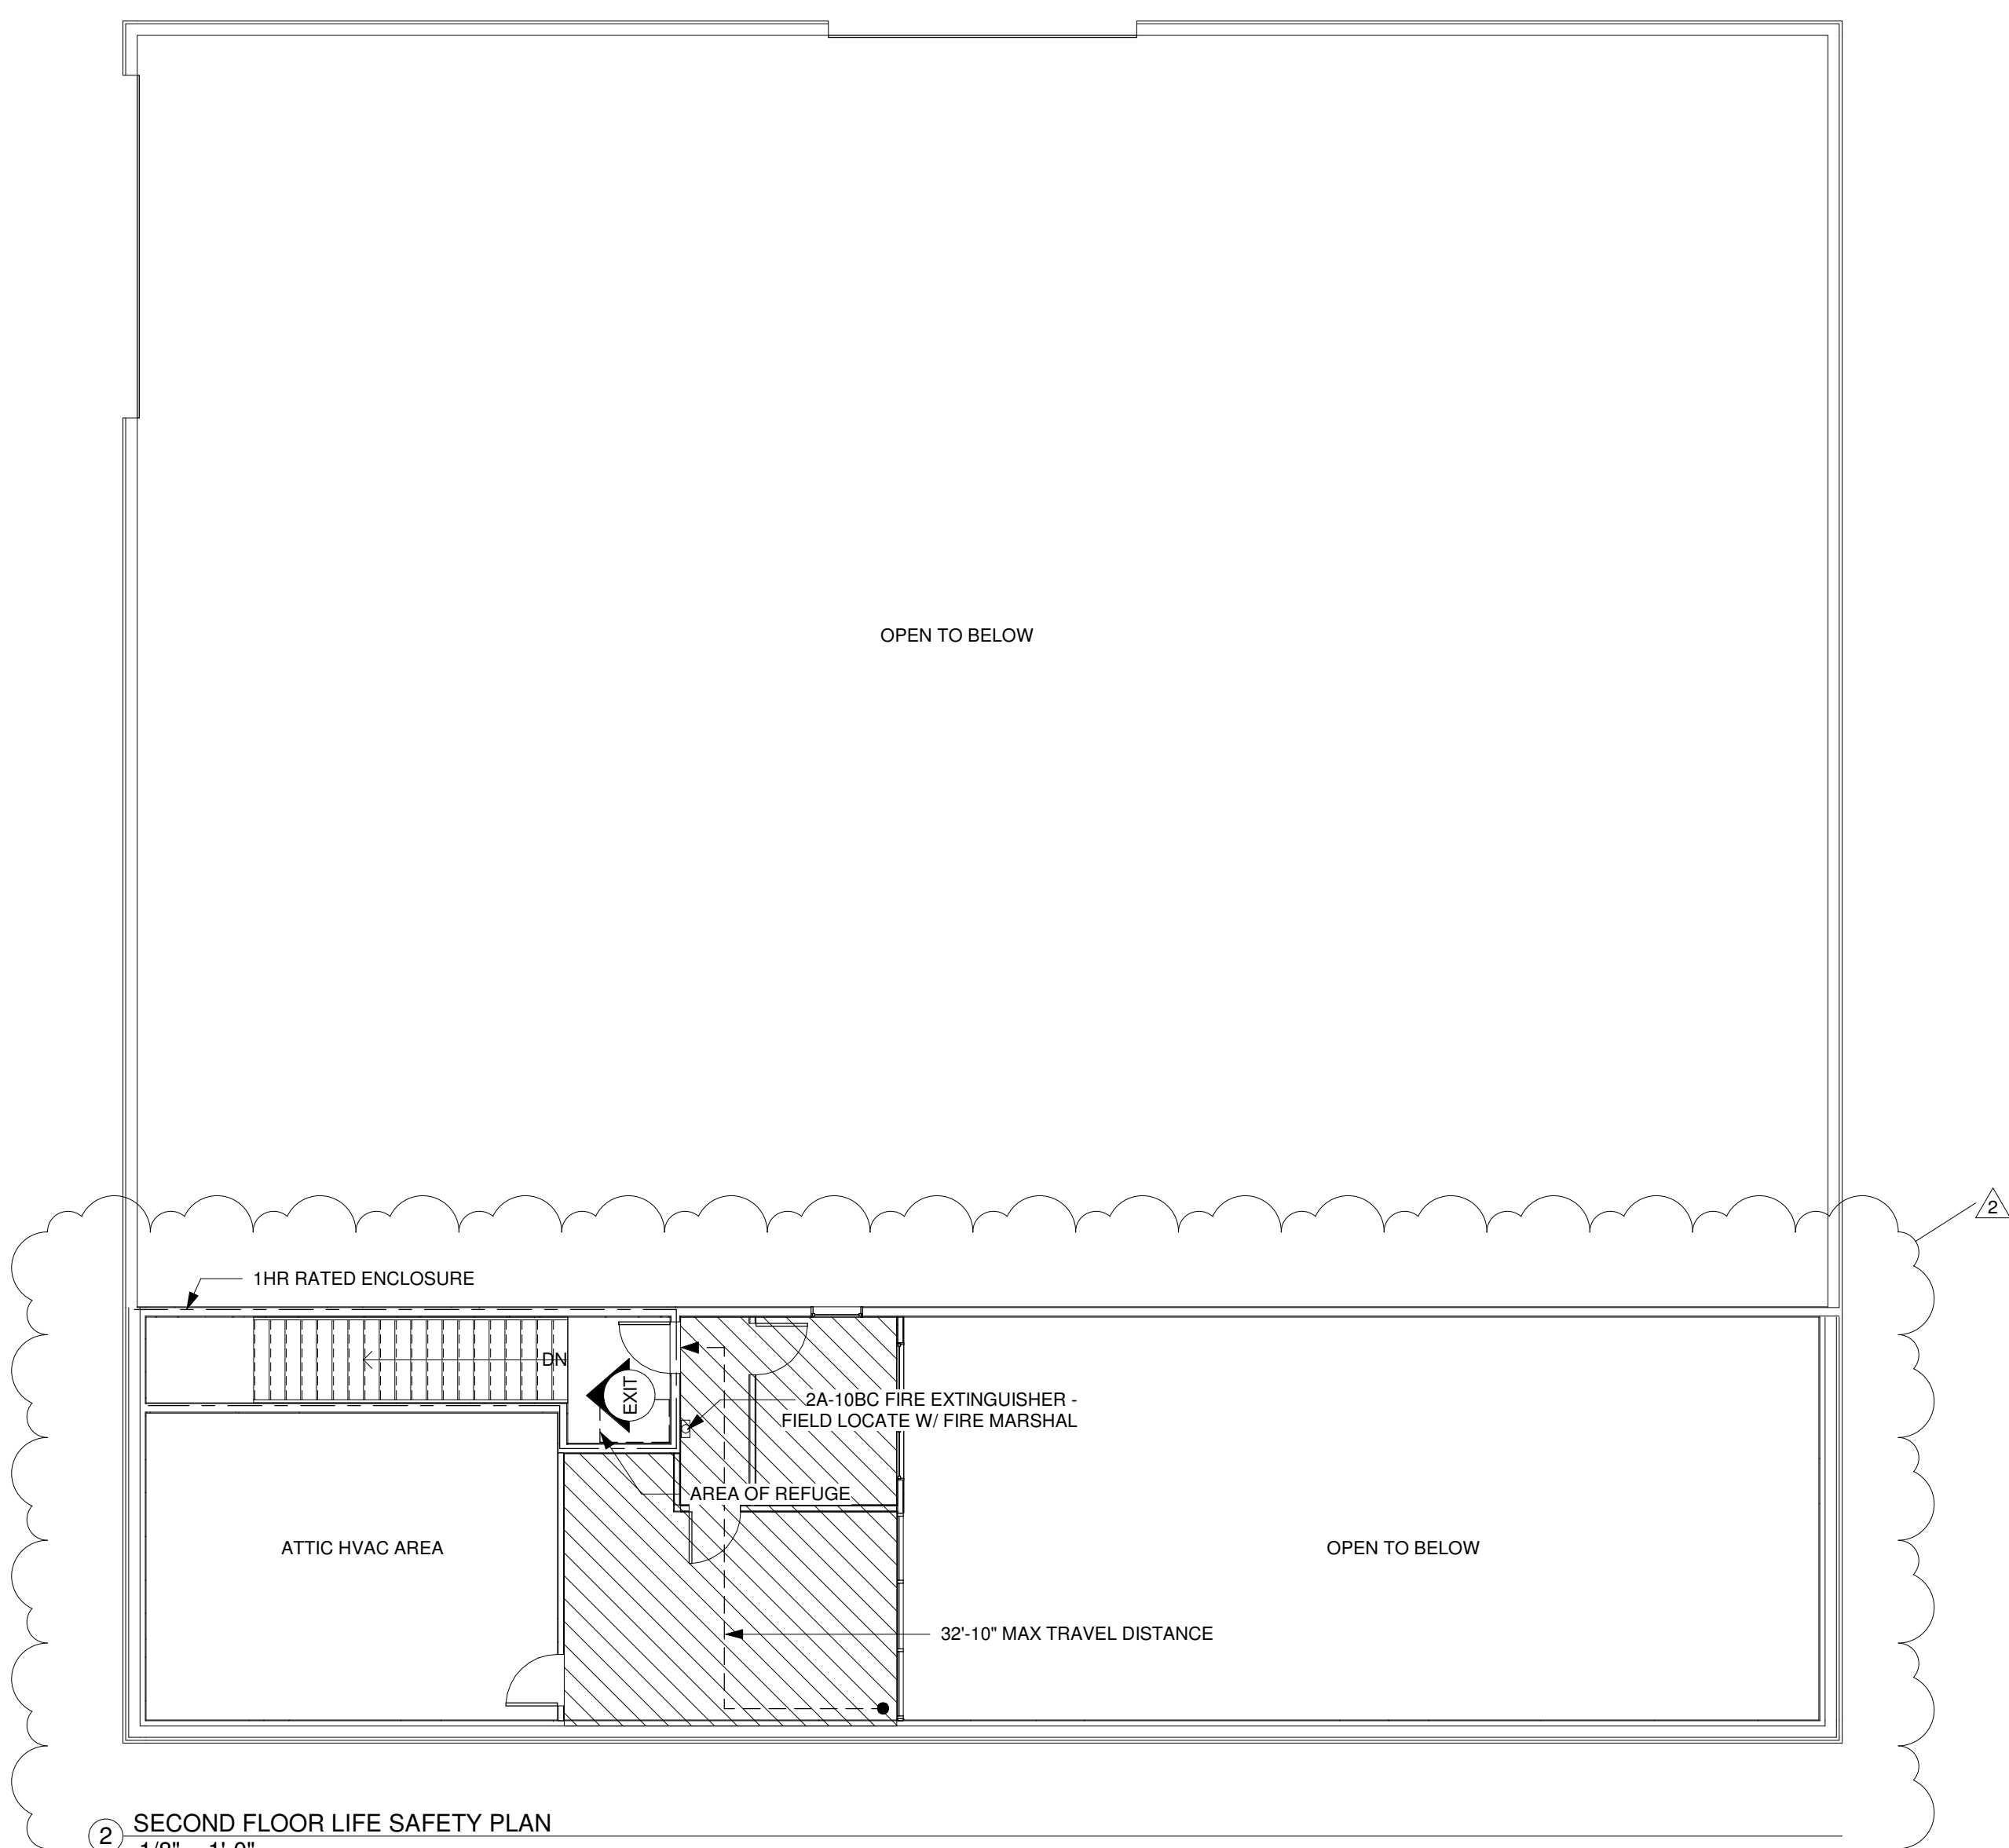

2 SECOND FLOOR LIFE SAFETY PLAN  
1/8" = 1'-0"