

5


4

3

2

1

1 SECOND FLOOR PLAN
3/16" = 1'-0"

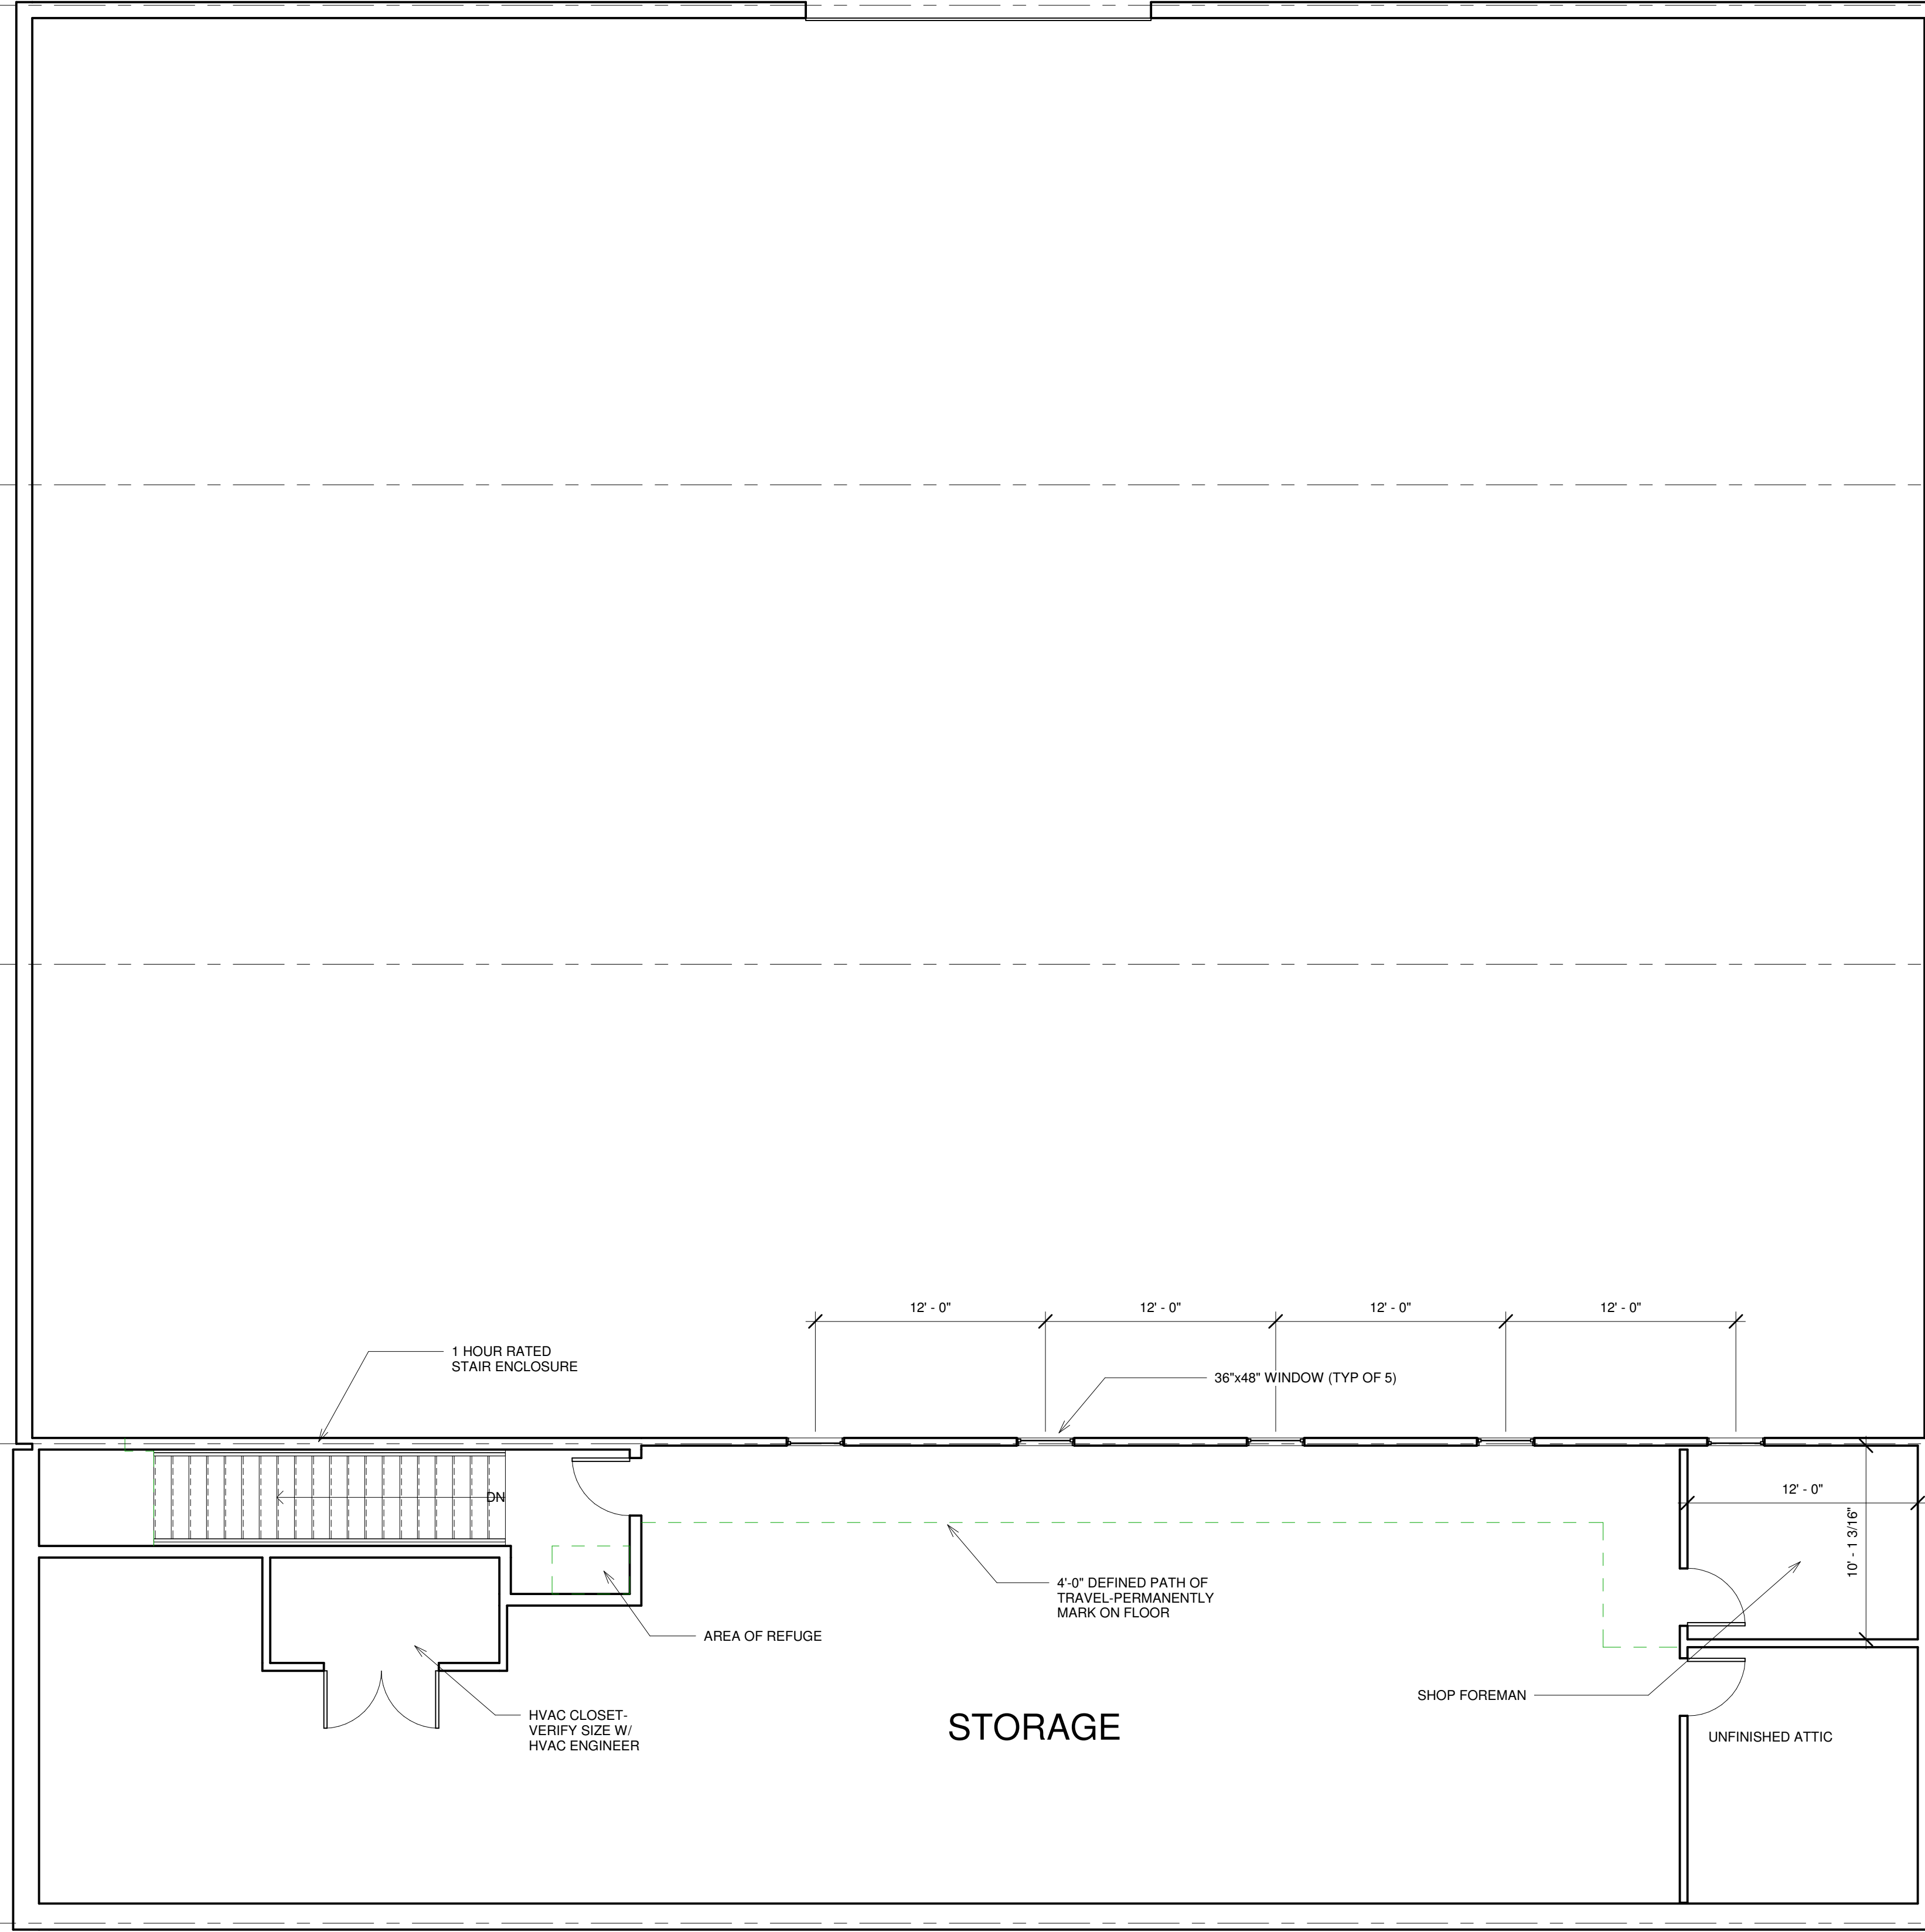

| REVISIONS | |
|-----------|--|
| | |
| | |
| | |
| | |
| | |
| | |
| | |
| | |
| | |
| | |



CAROLINA
DIESEL TRUCKS

919-550-7717
TLJARCH@AOL.COM
2008 ELIZABETH COURT
CLAYTON, NC 27520
TONYJOHNSONARCHITECT.COM

TONY JOHNSON
ARCHITECT

DATE 3-22-17

SHEET
A-3

PRELIMINARY