


# SITE/SOI VALUATION FOR ON-SITE WASTEWATER

APPLICANT NAME \_\_\_\_\_



DATE \_\_\_\_\_

FACTORS		PROFILES													
		1	2	3	4	5	6	7	8	9	10				
LANDSCAPE POSITION	.1940														
SLOPE (%)	.1940														
HORIZON 1 DEPTH		0-36	0-32	0-42	0-42	0-20	0-32	0-28	0-36						
Texture Group	.1941(A)(1)	4/CL	4/CL	4/SL	5/SL	4/SL	4/SL	4/SL	4/CL						
Consistence	.1941														
Structure	.1941(A)(2)														
Mineralogy	.1941(A)(3)														
HORIZON 2 DEPTH			32-40			20-36	32-38	28-36							
Texture Group	.1941(A)(1)		5CL			5CL	5CL	5CL							
Consistence	.1941														
Structure	.1941(A)(2)														
Mineralogy	.1941(A)(3)														
HORIZON 3 DEPTH															
Texture Group	.1941(A)(1)														
Consistence	.1941														
Structure	.1941(A)(2)														
Mineralogy	.1941(A)(3)														
HORIZON 4 DEPTH															
Texture Group	.1941(A)(1)														
Consistence	.1941														
Structure	.1941(A)(2)														
Mineralogy	.1941(A)(3)														
SOIL WETNESS	.1942	—	—	42"	34"	—	—	—	—						
RESTRICTIVE HORIZON	.1944														
SAPROLITE	.1943/.1956														
CLASSIFICATION	.1948	PS	PS	PS	PS	PS	PS	PS	PS	S					
LONG TERM ACCEPTANCE RATE	.1955	.6	.5	.6	.6	.5	.5	.5	.5	.8					

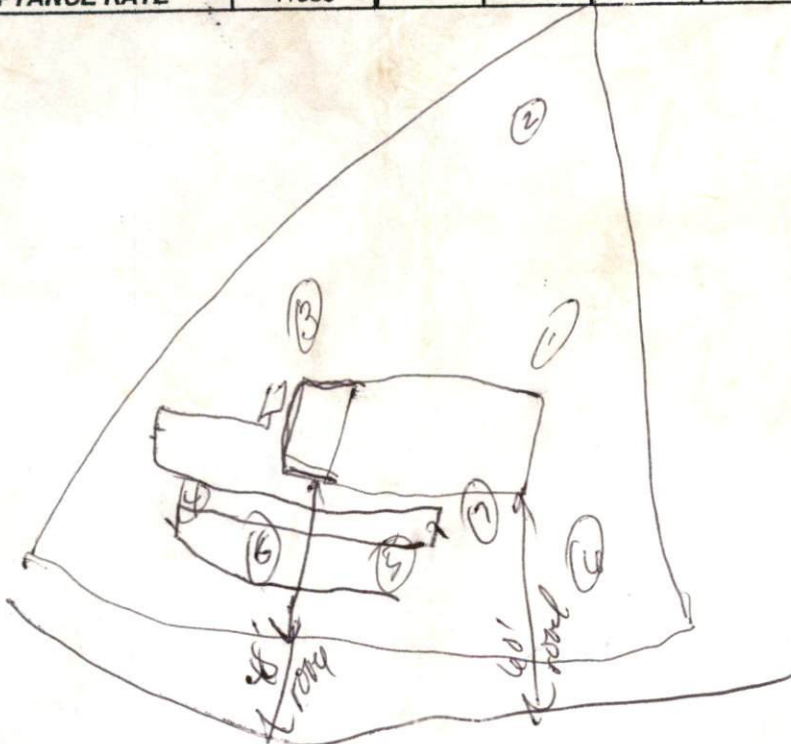

150' 8' 2" 28



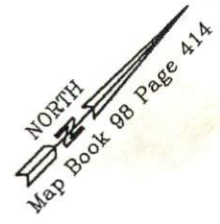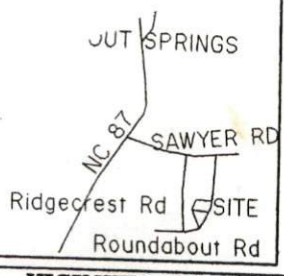

Area (By Coordinate Computation)  
0.346 Acres

Deed Reference  
Deed Book 1271 Pg 110  
Map Book 98 Page 414

Tax ID No. 9594 38 2723

Minimum Setbacks  
Front 35' From R/W  
Side 10'  
Rear 25'

LEGEND:  
ERB ... Existing Re Bar  
WM ... Water Meter  
EOP ... Edge of Pavement  
PED ... Pedestal

**VICINITY MAP**  
(NOT TO SCALE) **PLAT APPROVAL**

DISTRICT RAZOR USE TWMH

#BEDROOMS 3


Date 8-28-00 J. Johnson  
Zoning Administrator

**Required Property Line Setbacks**

Minimum	Actual
Front 35'	35'
Side 10'	18'
Rear 25'	55'
Nearest Building 10'	—


N/F  
Strafford Land Co.  
Db 1271 Pg 110  
Map Bk 98 Pg 414

Front 30'  
Side  
Corner  
Rear  
Nearest Building

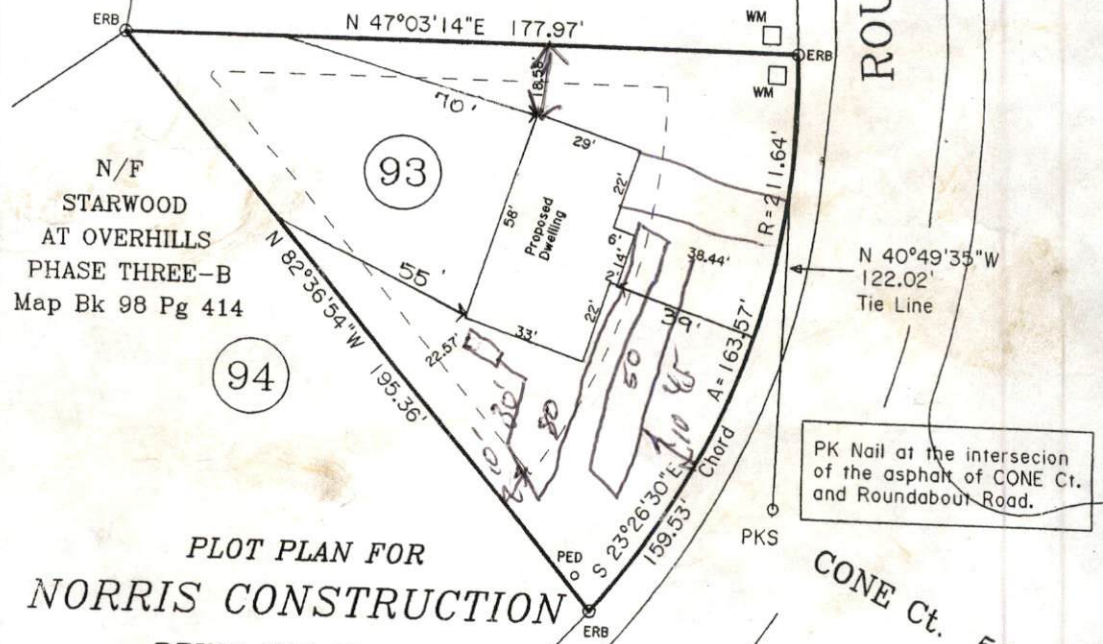

**PLOT PLAN FOR**  
**NORRIS CONSTRUCTION**  
BEING LOT 93 OF  
STARWOOD AT OVERHILLS  
PHASE THREE-B  
ANDERSON CREEK TOWNSHIP  
HARNETT COUNTY NORTH CAROLINA  
SCALE 1" = 40' AUGUST 23, 2000

THOMAS GOODEN LAND SURVEYING  
1745 CYPRESS LAKES ROAD  
HOPE MILLS, N.C.  
PHONE 910-223-7766

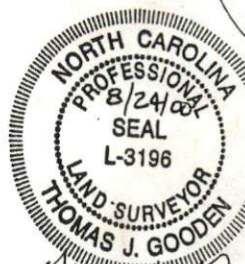

*Thomas J. Gooden*

