

APPLICANT NAME _____

DATE _____


FACTORS		PROFILES								
		1	2	3	4	5	6	7	8	9
LANDSCAPE POSITION	.1940									
SLOPE (%)	.1940									
HORIZON 1 DEPTH		0-36	0-8	0-6	0-17					
Texture Group	.1941(A)(1)	C	LS	LS	LS					
Consistence	.1941	F _i	V _{hr}	V _{hr}	V _{hr}					
Structure	.1941(A)(2)	SBK	C	C	C					
Mineralogy	.1941(A)(3)	SGP	N _{ox}	N _{ox}	N _{ox}					
HORIZON 2 DEPTH			8-34	6-24	17-36					
Texture Group	.1941(A)(1)		C	C	C					
Consistence	.1941		F _i	F _i	F _i					
Structure	.1941(A)(2)		SBK	SBK	SBK					
Mineralogy	.1941(A)(3)		SGP	SGP	SGP					
HORIZON 3 DEPTH										
Texture Group	.1941(A)(1)									
Consistence	.1941									
Structure	.1941(A)(2)									
Mineralogy	.1941(A)(3)									
HORIZON 4 DEPTH										
Texture Group	.1941(A)(1)									
Consistence	.1941									
Structure	.1941(A)(2)									
Mineralogy	.1941(A)(3)									
SOIL WETNESS	.1942			24						
RESTRICTIVE HORIZON	.1944									
SAPROLITE	.1943/1956									
CLASSIFICATION	.1948	PS	PS	OS	PS					
LONG TERM ACCEPTANCE RATE	.1955	.3	.4		.3					

24

□

0 4

⊙ ⊙

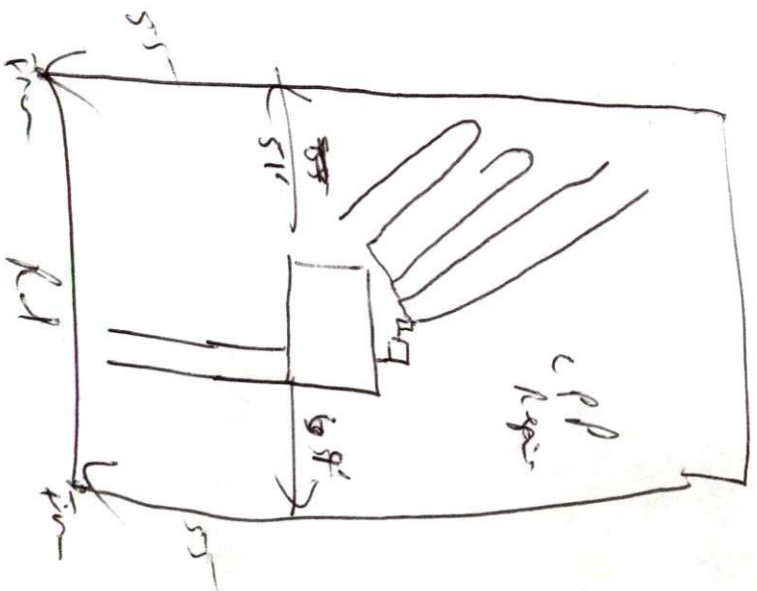

C.P.P.
Nepes


4X100
18.24
Run on center

BY OWNER
ACRES
SITE PLAN APPROVAL
DISTRICT: 1430 USE SFD
#BEDROOMS: 3

Date: 9-29-00
Zoning Administrator: [Signature]

Required Property Line Setbacks

	Minimum	Actual
Front	35'	55'
Side	10'	35'
Corner		
Rear	25'	95'
Nearest Building	10'	

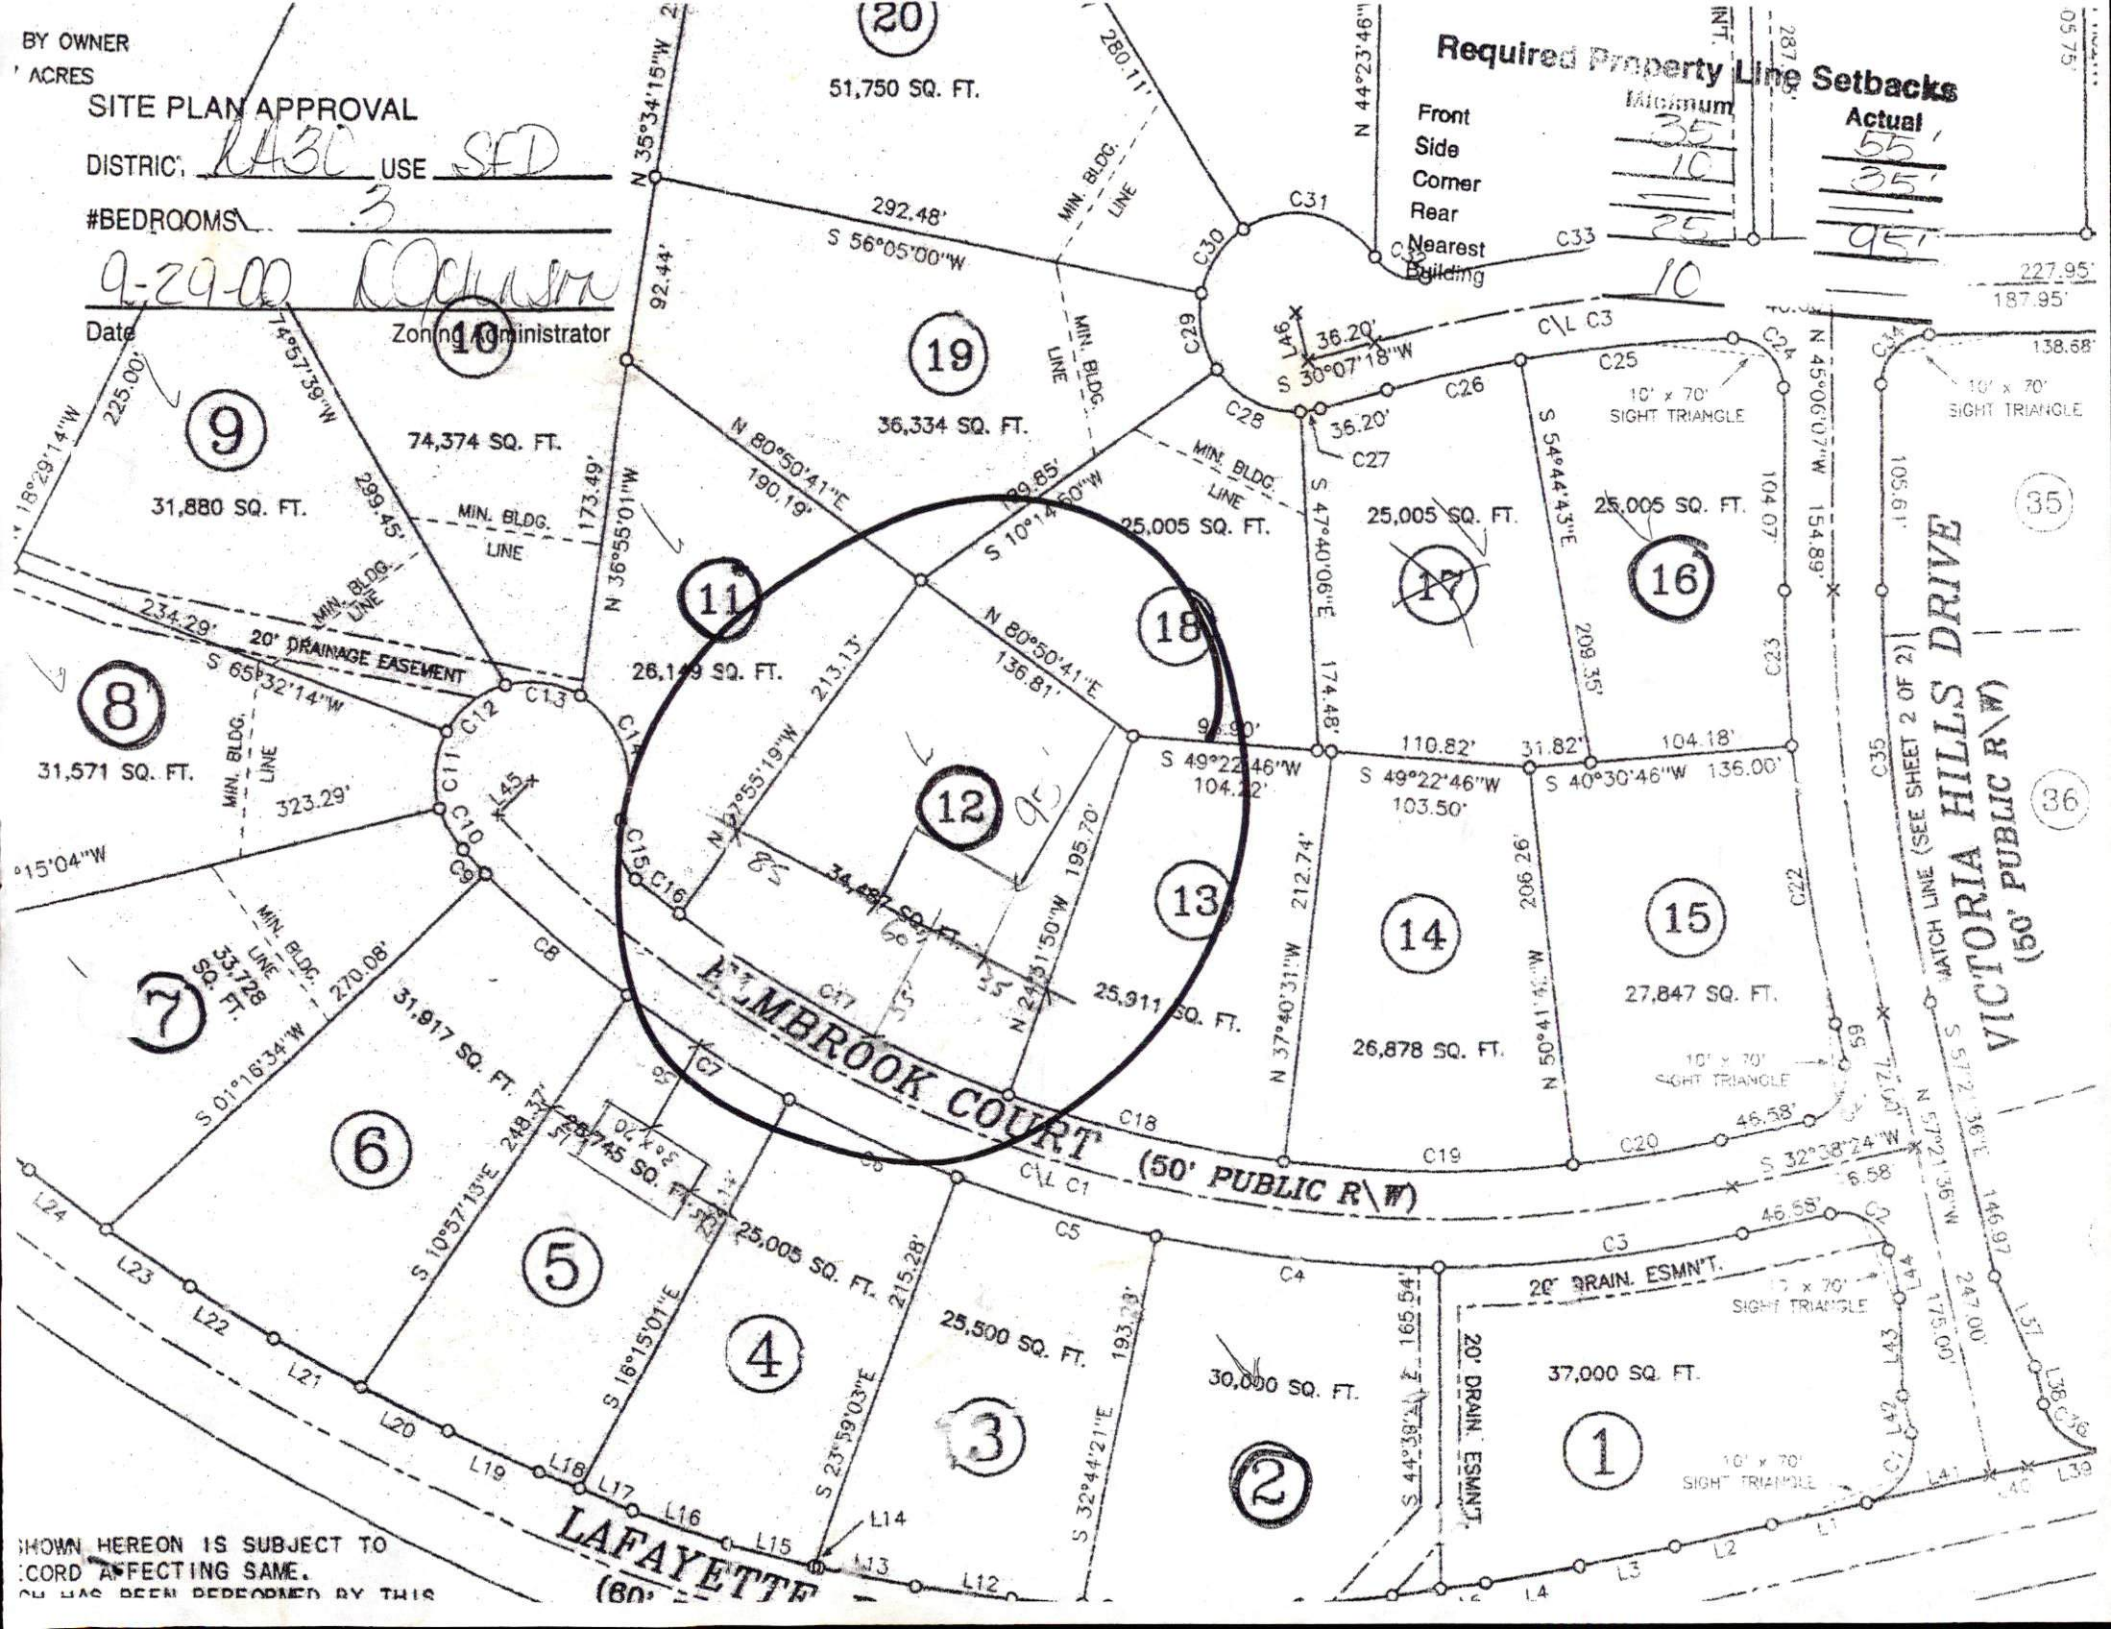

SHOWN HEREON IS SUBJECT TO RECORD AFFECTING SAME. THIS HAS BEEN REPEALED BY THIS