

APPLICANT NAME _____

DATE _____


FACTORS		PROFILES								
		1	2	3	4	5	6	7	8	9
LANDSCAPE POSITION	.1940	L	L	L	L					
SLOPE (%)	.1940	2	3	2	3					
HORIZON 1 DEPTH		0-12	0-18	0-12	0-18					
Texture Group	.1941(A)(1)	SL	SL	SL	SL					
Consistence	.1941	FK		FK						
Structure	.1941(A)(2)	GM		GM						
Mineralogy	.1941(A)(3)	NSNP		NSNP						
HORIZON 2 DEPTH		12-24	18-24	12-24	18-24					
Texture Group	.1941(A)(1)	SCL	SCL	SCL	SCL					
Consistence	.1941	FK	FK	FK	FK					
Structure	.1941(A)(2)	GM	GM	GM	GM					
Mineralogy	.1941(A)(3)	SSSP	SSSP	SSSP	SSSP					
HORIZON 3 DEPTH		24-36	24-36	24-36	24-36					
Texture Group	.1941(A)(1)	SC-CL	SC-CL	SC-CL	SC-CL					
Consistence	.1941	FK	FK	FK	FK					
Structure	.1941(A)(2)	ABK	ABK	ABK	ABK					
Mineralogy	.1941(A)(3)	SSSP	SSSP	SSSP	SSSP					
HORIZON 4 DEPTH										
Texture Group	.1941(A)(1)									
Consistence	.1941									
Structure	.1941(A)(2)									
Mineralogy	.1941(A)(3)									
SOIL WETNESS	.1942	30	34	36	36					
RESTRICTIVE HORIZON	.1944									
SAPROLITE	.1943/1956									
CLASSIFICATION	.1948									
LONG TERM ACCEPTANCE RATE	.1955	.4	.4	.4	.4					

ORTATION
AYS
AD
IFICATION

CHS
NEER

199

LENNIE T. SURLES
DB 1000, PG 144

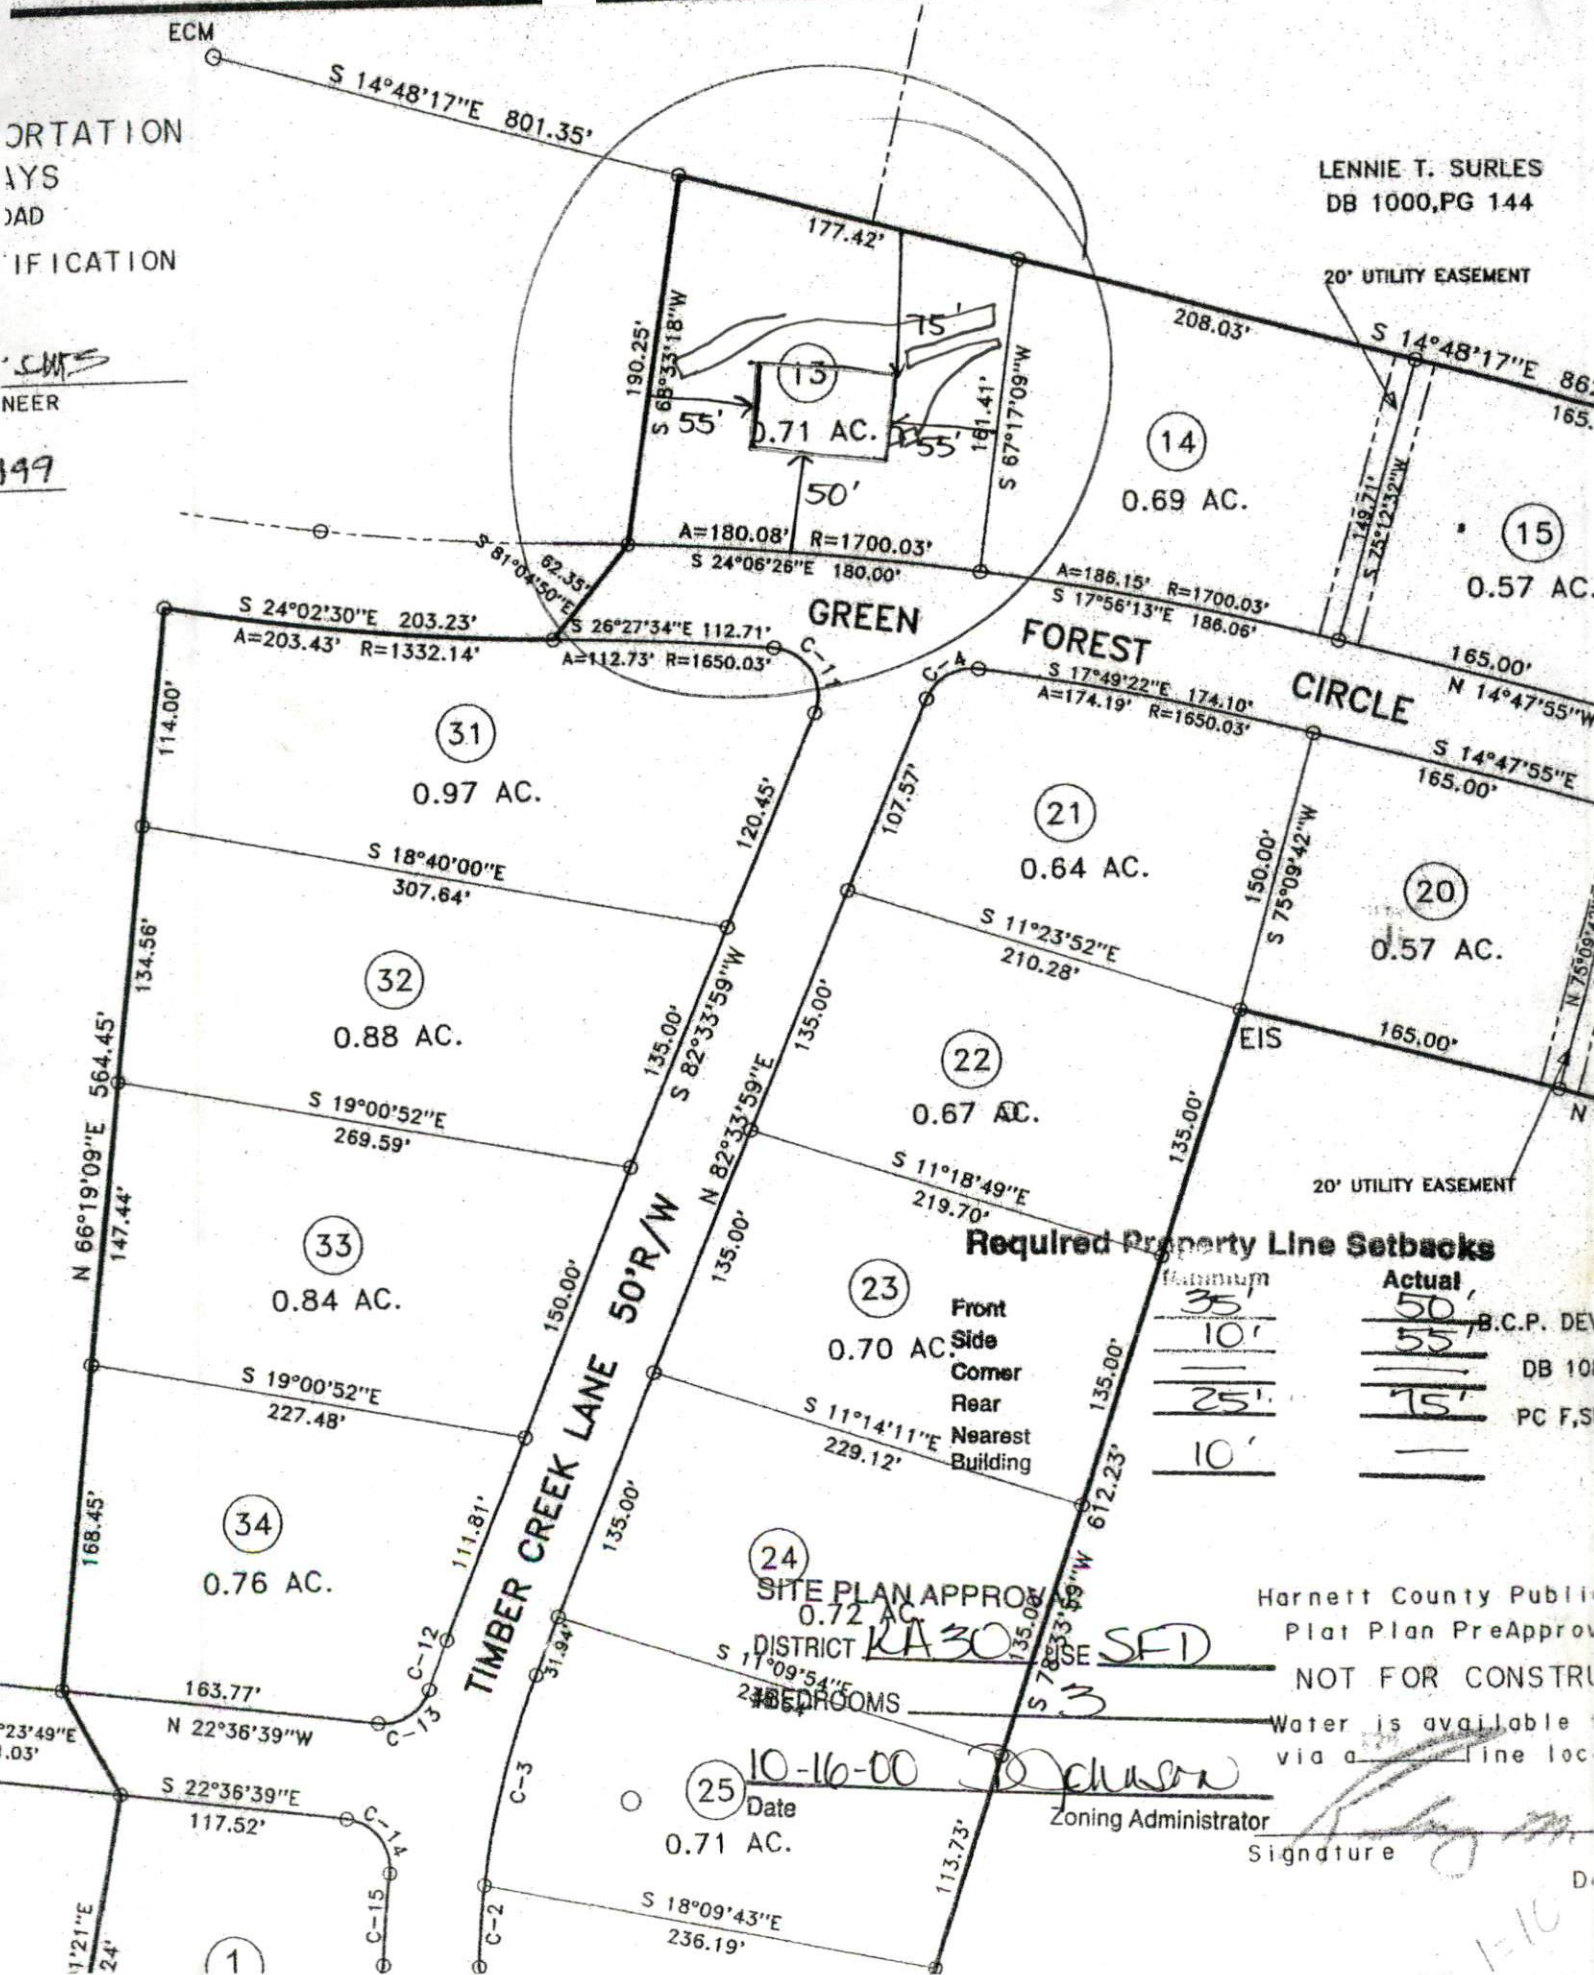

Required Property Line Setbacks

	Minimum	Actual	
Front	35'	50'	B.C.P. DE
Side	10'	55'	DB 10
Corner	—	—	PC F, S
Rear	25'	75'	
Nearest Building	10'	—	

SITE PLAN APPROV
DISTRICT KA 30

2 BEDROOMS

10-16-00
Date
0.71 AC.

[Signature]
Zoning Administrator

Harnett County Public
Plat Plan PreApprov
NOT FOR CONSTRU

Water is available
via a line loc

Signature

1-10