




Drawn under my  
 (Professional) Seal  
 (Other), that  
 I am a  
 Licensed  
 Surveyor  
 as a  
 reported  
 broken lines

SITE PLAN APPROVAL  
 DISTRICT BA-20R USE SFD  
 #BEDROOMS 4  
 Date 10/12/00 Jenna Byrd  
 Zoning Administrator

**Required Property Line Setbacks**

	Minimum	Actual
Front	35	67
Side	10	13
Corner	-	-
Rear	25	25
Nearest Building	10	-

LOT TO SCALE  
 1/47.00"E  
 FROM  
 STIC

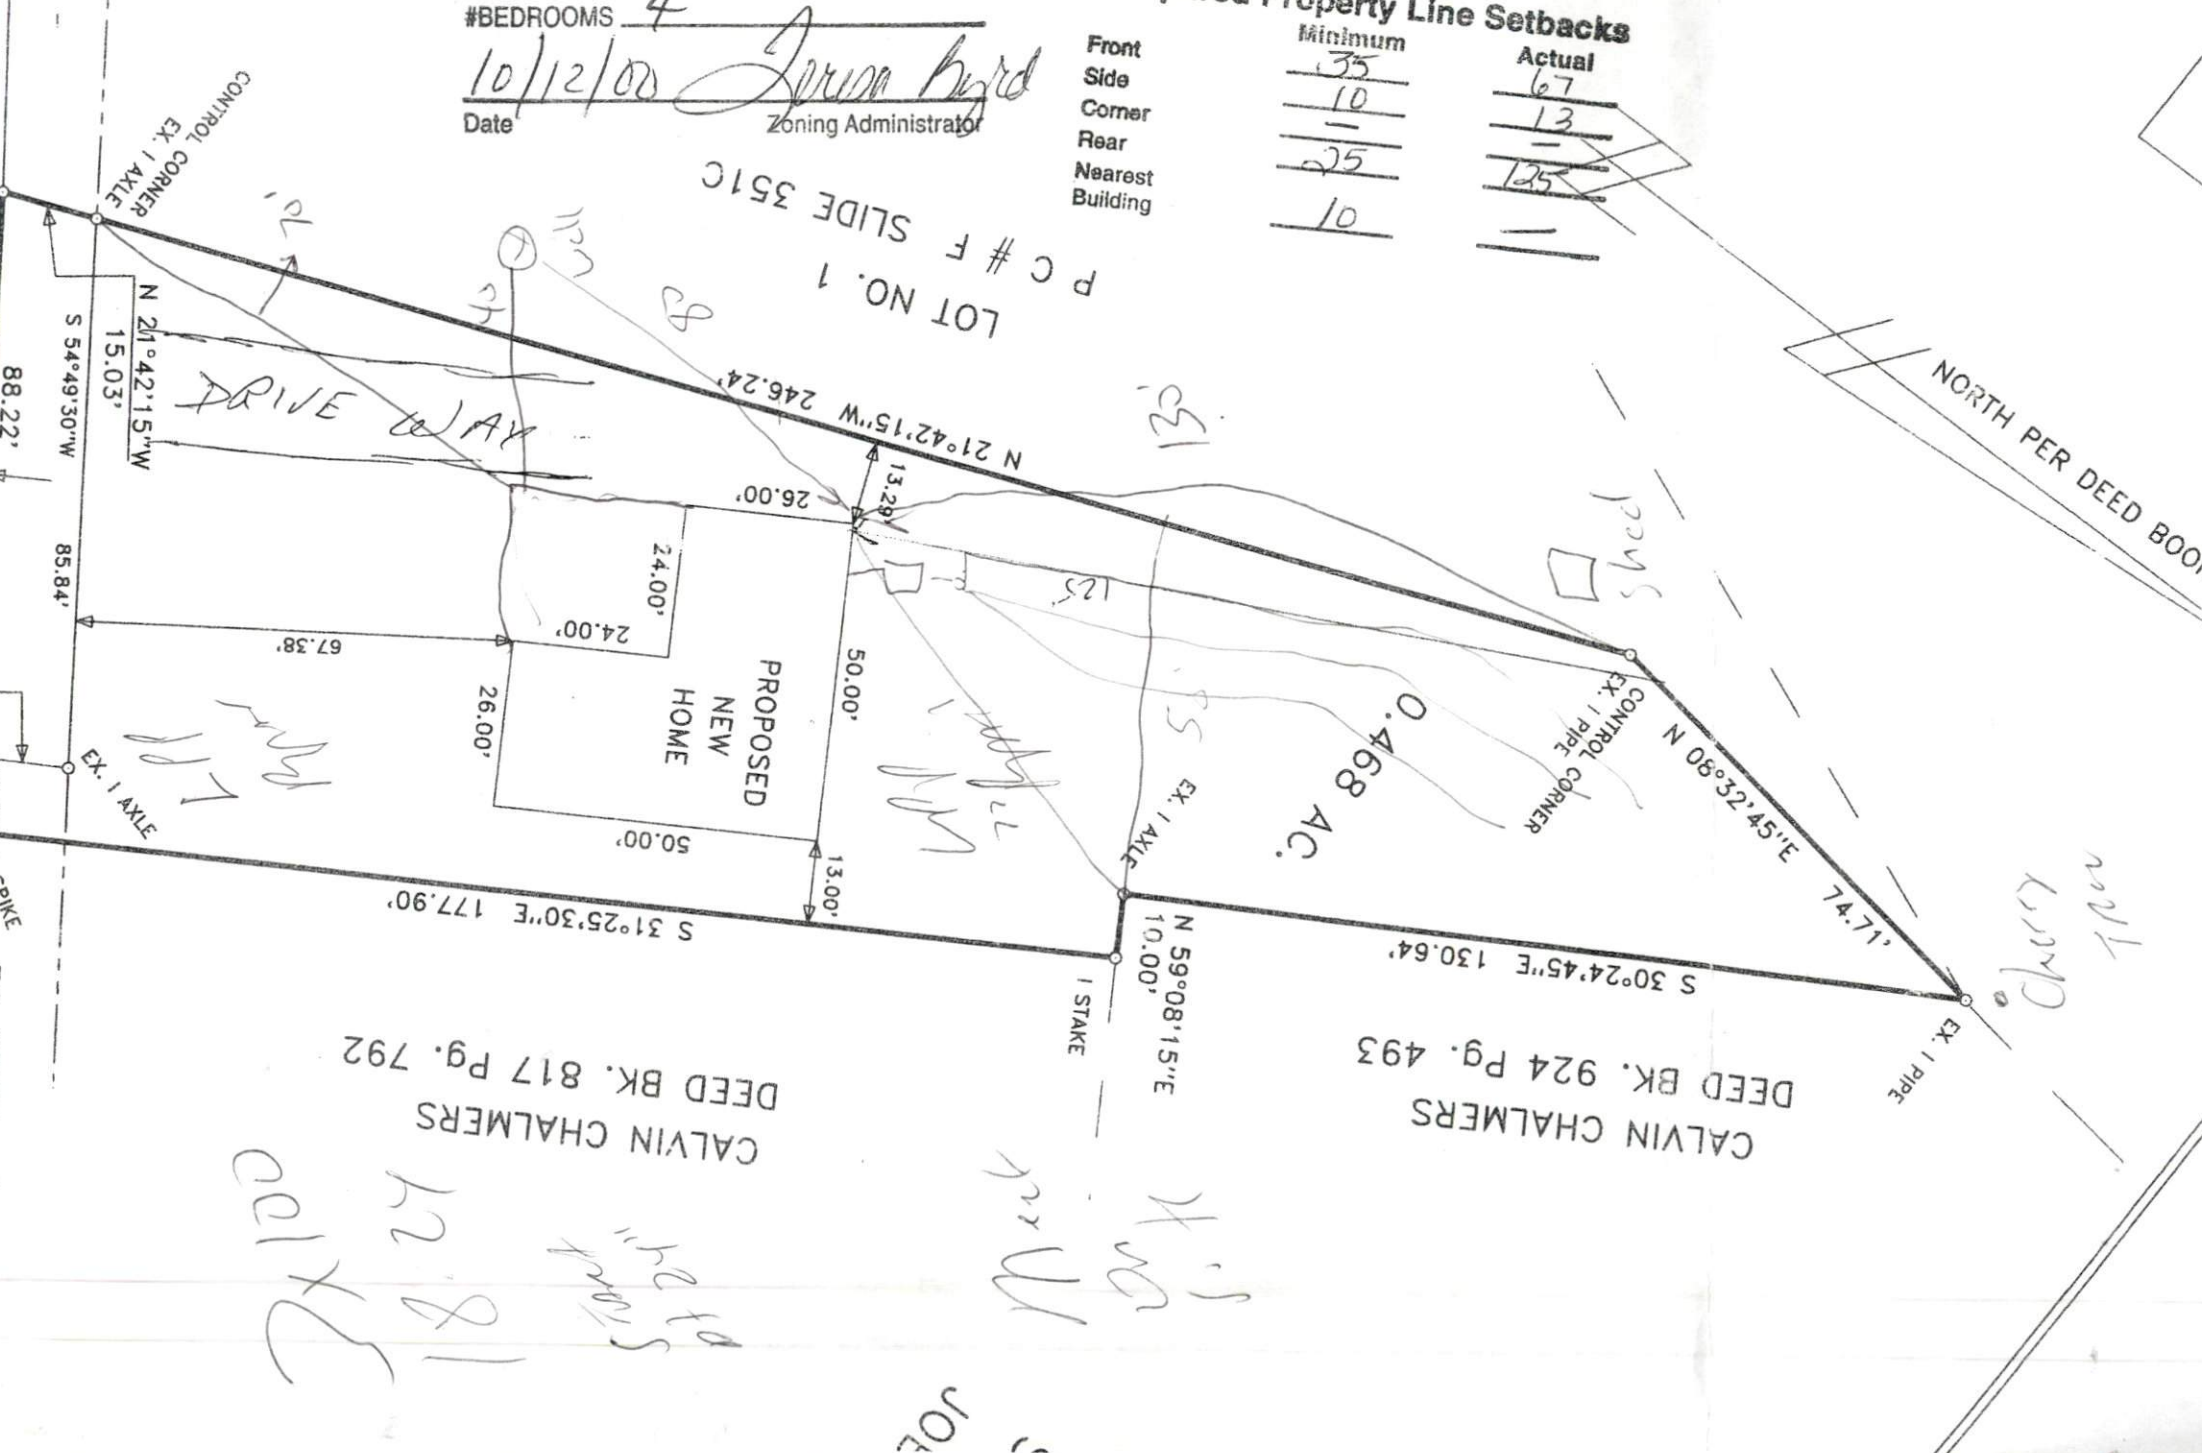

cell 7281

JOE

Christina