



APPLICANT NAME _____

DATE _____

FACTORS		PROFILES								
		1	2	3	4	5	6	7	8	9
LANDSCAPE POSITION	.1940									
SLOPE (%)	.1940									
HORIZON 1 DEPTH		0-3	0-4	0-5	0-8					
Texture Group	.1941(A)(1)	L	LS	LS	LS					
Consistence	.1941	Vfr	Vfr	Vfr	Vfr					
Structure	.1941(A)(2)	G	G	G	G					
Mineralogy	.1941(A)(3)	Ncsp	Ncsp	Ncsp	Ncsp					
HORIZON 2 DEPTH		3-28	4-24	5-30	8-70					
Texture Group	.1941(A)(1)	C	C	C	C					
Consistence	.1941	Fi	Fi	Fi	Fi					
Structure	.1941(A)(2)	SBR	SBR	SBR	SBR					
Mineralogy	.1941(A)(3)	Ssp	Ssp	Ssp	Ssp					
HORIZON 3 DEPTH										
Texture Group	.1941(A)(1)									
Consistence	.1941									
Structure	.1941(A)(2)									
Mineralogy	.1941(A)(3)									
HORIZON 4 DEPTH										
Texture Group	.1941(A)(1)									
Consistence	.1941									
Structure	.1941(A)(2)									
Mineralogy	.1941(A)(3)									
SOIL WETNESS	.1942	2/9								
RESTRICTIVE HORIZON	.1944									
SAPROLITE	.1943/1956									
CLASSIFICATION	.1948	S/PS	S/PS	PS	PS					
LONG TERM ACCEPTANCE RATE	.1955	.3	.3	.3	.7					

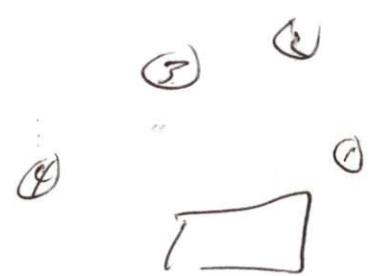

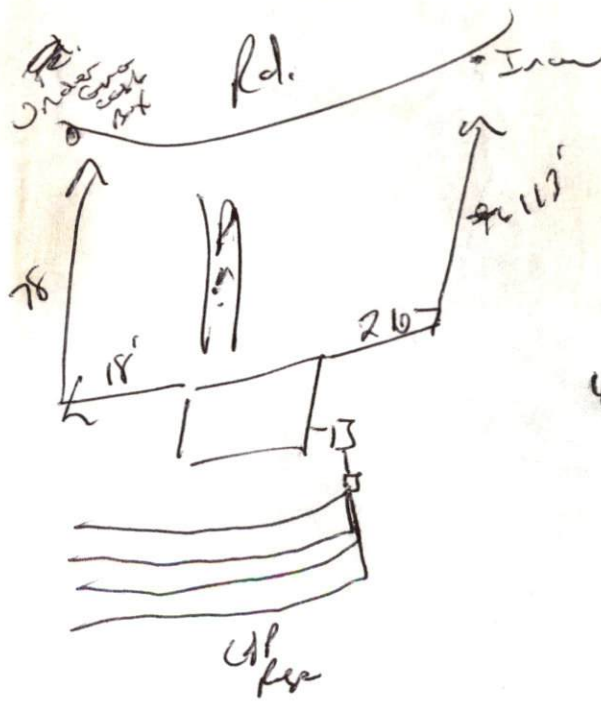

4x100
 12" MAX
 6" cover
 above
 curb


THE SURVEYOR RELIED UPON THE CITY OR COUNTY FOR APPROVAL OF ALL APPLICABLE ORDINANCE AND HAS MADE NO INTERPRETATIONS OF THE ORDINANCES.

Required Property Line Setbacks

	Minimum	Actual
Front	35	75
Side	10	10
Corner	—	—
Rear	25	160
Nearest Building	10	—

SITE PLAN APPROVAL
 DISTRICT **RA-30 USE SFD**
 #BEDROOMS **3**
 Date **11/9/08**
 Zoning Administrator

N\F
 SADIE LEE WILSON
 PLAT CAB. F, SLIDE 187B
 TRACT #1
 D.B. 1012 PG. 563

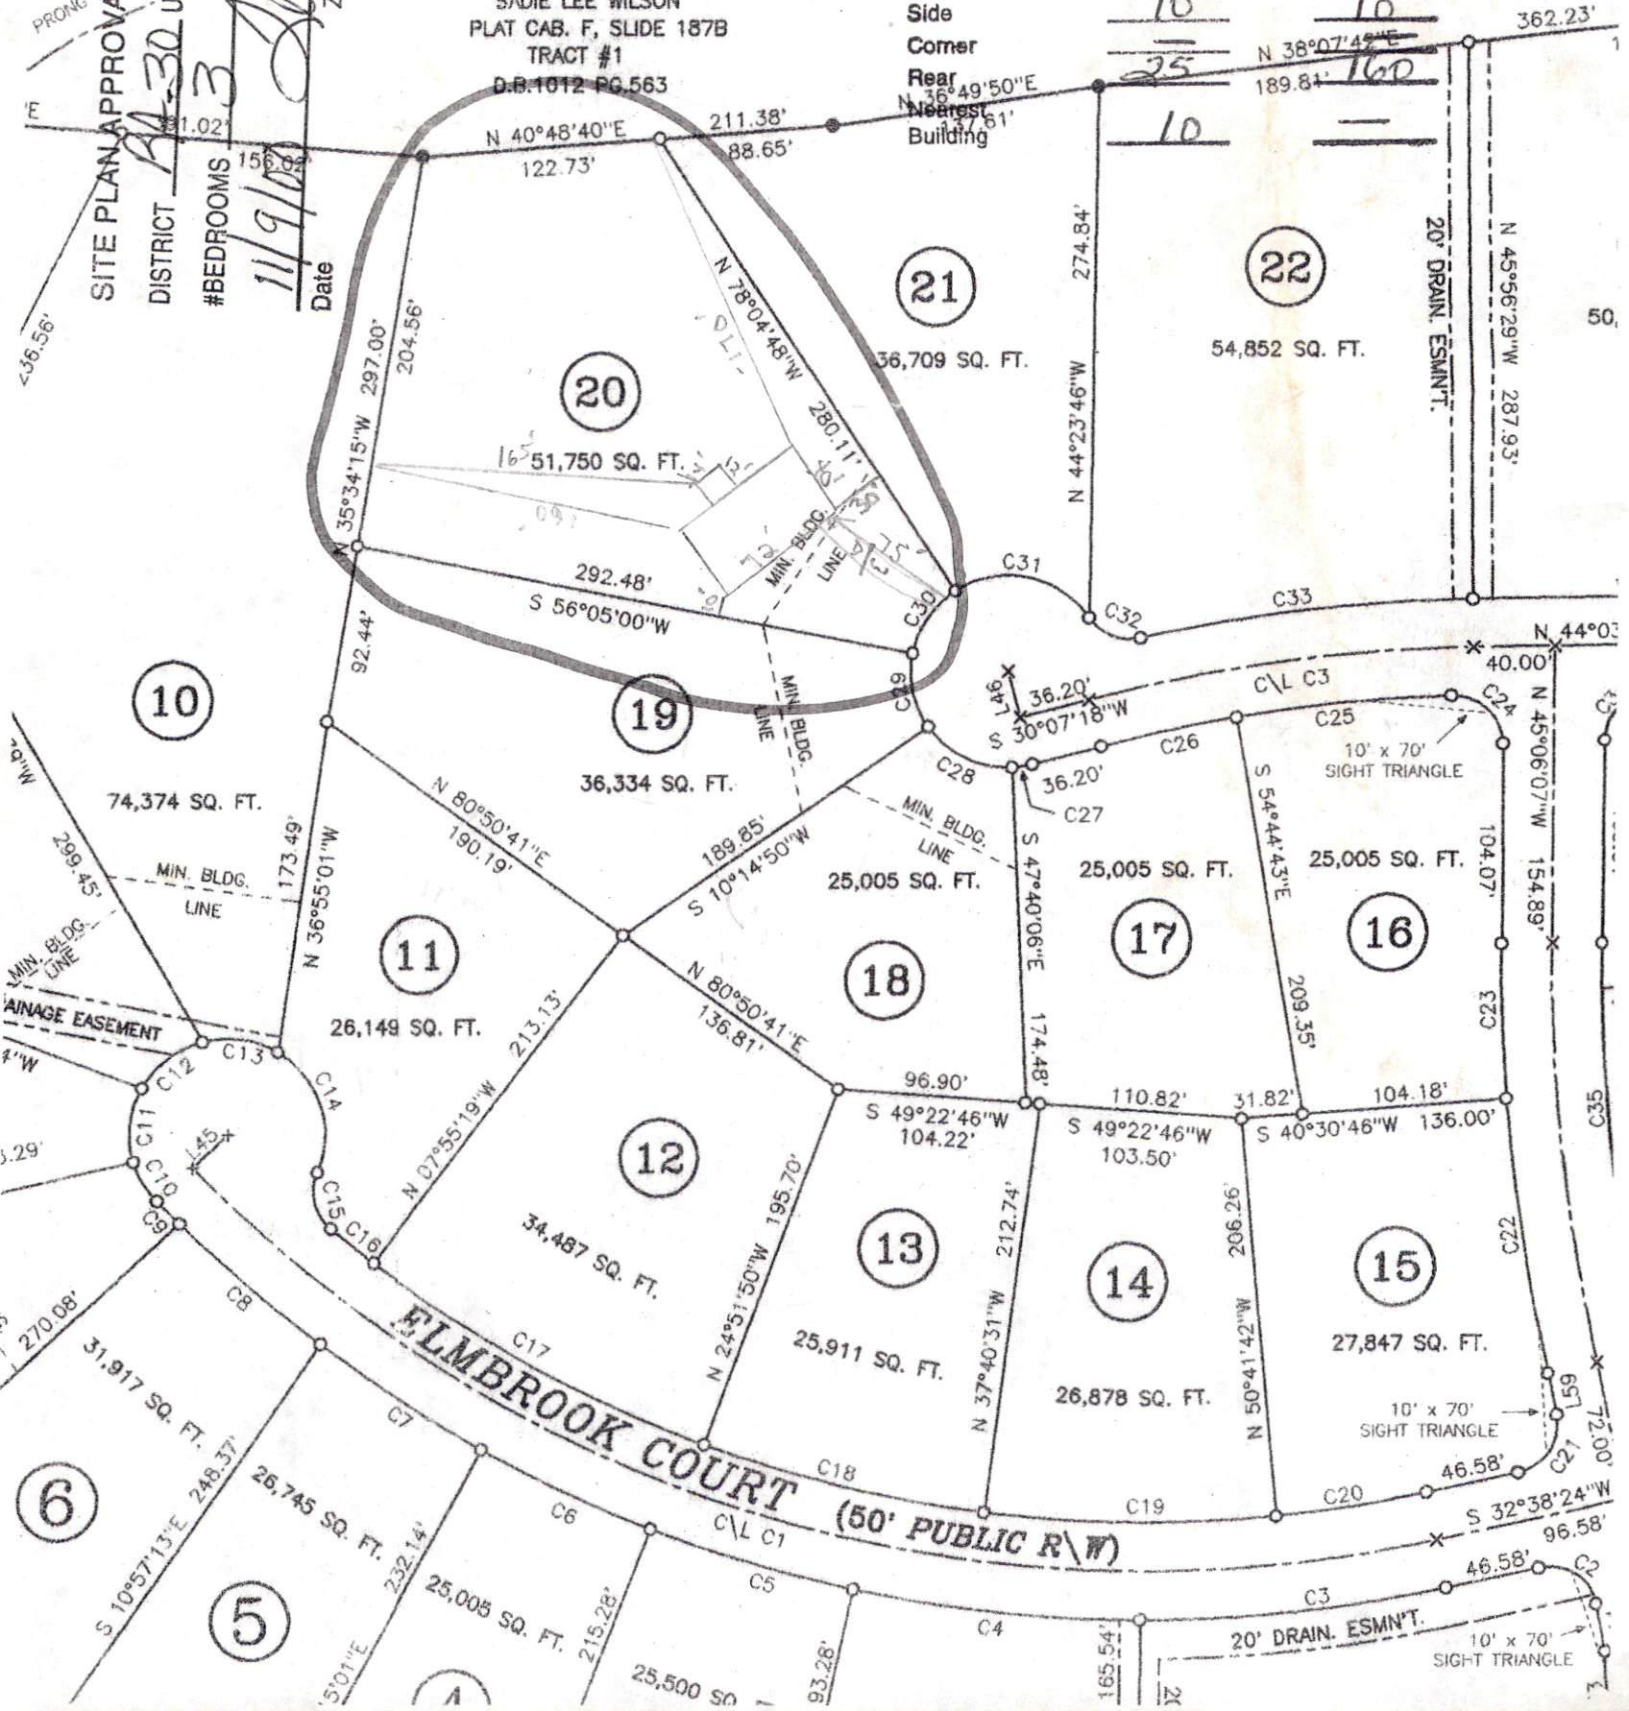

ELMBROOK COURT (50' PUBLIC R/W)

20' DRAIN. ESMNT.
 10' x 70' SIGHT TRIANGLE