

APPLICANT NAME _____

DATE _____

| FACTORS | | PROFILES | | | | | | | | |
|---------------------------|-------------|----------|----|----|----|----|---|---|---|---|
| | | 1 | 2 | 3 | 4 | 5 | 6 | 7 | 8 | 9 |
| LANDSCAPE POSITION | .1940 | | | | | | | | | |
| SLOPE (%) | .1940 | | | | | | | | | |
| HORIZON 1 DEPTH | | 0.38 | → | → | → | → | | | | |
| Texture Group | .1941(A)(1) | yle | → | → | → | → | | | | |
| Consistence | .1941 | | | | | | | | | |
| Structure | .1941(A)(2) | | | | | | | | | |
| Mineralogy | .1941(A)(3) | | | | | | | | | |
| HORIZON 2 DEPTH | | | | | | | | | | |
| Texture Group | .1941(A)(1) | | | | | | | | | |
| Consistence | .1941 | | | | | | | | | |
| Structure | .1941(A)(2) | | | | | | | | | |
| Mineralogy | .1941(A)(3) | | | | | | | | | |
| HORIZON 3 DEPTH | | | | | | | | | | |
| Texture Group | .1941(A)(1) | | | | | | | | | |
| Consistence | .1941 | | | | | | | | | |
| Structure | .1941(A)(2) | | | | | | | | | |
| Mineralogy | .1941(A)(3) | | | | | | | | | |
| HORIZON 4 DEPTH | | | | | | | | | | |
| Texture Group | .1941(A)(1) | | | | | | | | | |
| Consistence | .1941 | | | | | | | | | |
| Structure | .1941(A)(2) | | | | | | | | | |
| Mineralogy | .1941(A)(3) | | | | | | | | | |
| SOIL WETNESS | .1942 | — | — | — | — | — | | | | |
| RESTRICTIVE HORIZON | .1944 | | | | | | | | | |
| SAPROLITE | .1943/.1956 | | | | | | | | | |
| CLASSIFICATION | .1948 | 5 | 6 | 5 | 5 | 5 | | | | |
| LONG TERM ACCEPTANCE RATE | .1955 | .8 | .8 | .8 | .8 | .8 | | | | |


SITE PLAN APPROVAL

DISTRICT R-200M USE SFD

#BEDROOMS 3

Date 11-27-00 W. L. King

Zoning Administrator

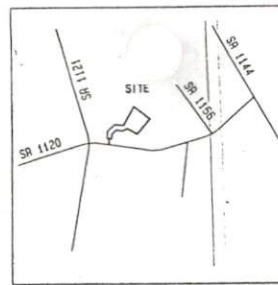


VICINITY MAP
(NO SCALE)

GUY T. CAYTON
886/735

Required Property Line Setbacks

| FRONT | Actual |
|------------------|--------|
| Side | 51' |
| Corner | 25' |
| Rear | 76' |
| Nearest Building | 10' |

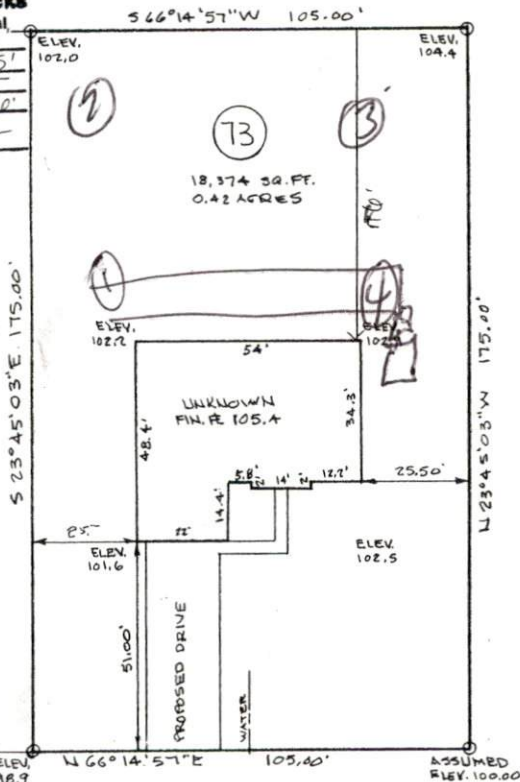

STONE CROSS DR.
60' R/W

NOTE:
CONTRACTOR SHALL VERIFY
LOCATION OF ALL UTILITIES
PRIOR TO CONSTRUCTION.

PLOT PLAN

PROPERTY OF: M&M CONSTRUCTION
ADDRESS: STONE CROSS DRIVE
CITY OF: NEAR SPRING LAKE
COUNTY OF: HARNETT

TOWNSHIP OF: ANDERSON CREEK

DATE: NOVEMBER 8, 2000

SCALE: 1" = 30'

REFERENCE: LOT 73, STONE CROSS
PHASE ONE
MAP # 99-84A



W. LARRY KING, PLS - L-1339




ELEVATIONS SHOWN HEREON ARE ASSUMED X BASED
ON ACTUAL DATUM --- WERE FIELD SHOT X TAKEN
FROM TOPOGRAPHIC MAPS SUPPLIED ---

I, W. LARRY KING, CERTIFY THAT THIS MAP IS FOR THE
PURPOSE OF PERMITTING ONLY, IT IS NOT A SURVEY AND
NO RELIANCE MAY BE PLACED ON IT'S ACCURACY.

LARRY KING & ASSOCIATES, R.L.S., P.A.
1333 MORGANTON ROAD P.O. BOX 53787
FAYETTEVILLE, NC 28305
PHN: (910)483-4300
FAX: (910)483-4052

NOTE: THIS MAP CAN NOT BE USED FOR RECORDATION
OR ATTACHED TO A DEED TO BE RECORDED.
THIS MAP IS NOT DRAWN IN ACCORDANCE WITH GS 47-30.


THIS WILL CERTIFY THAT THE DWELLING IS IS NOT LOCATED IN A FLOOD HAZARD AREA, AS DETERMINED BY THE DEPARTMENT OF HOUSING AND URBAN DEVELOPMENT.

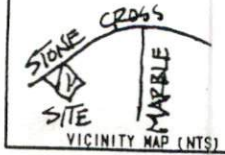

Required Property Line Setbacks

| | Minimum | Actual |
|------------------|---------|--------|
| Front | 35 | 50 |
| Side | 70 | 120 |
| Corner | 30 | 35 |
| Rear | 35 | 35 |
| Nearest Building | 10 | 10 |

PLAN

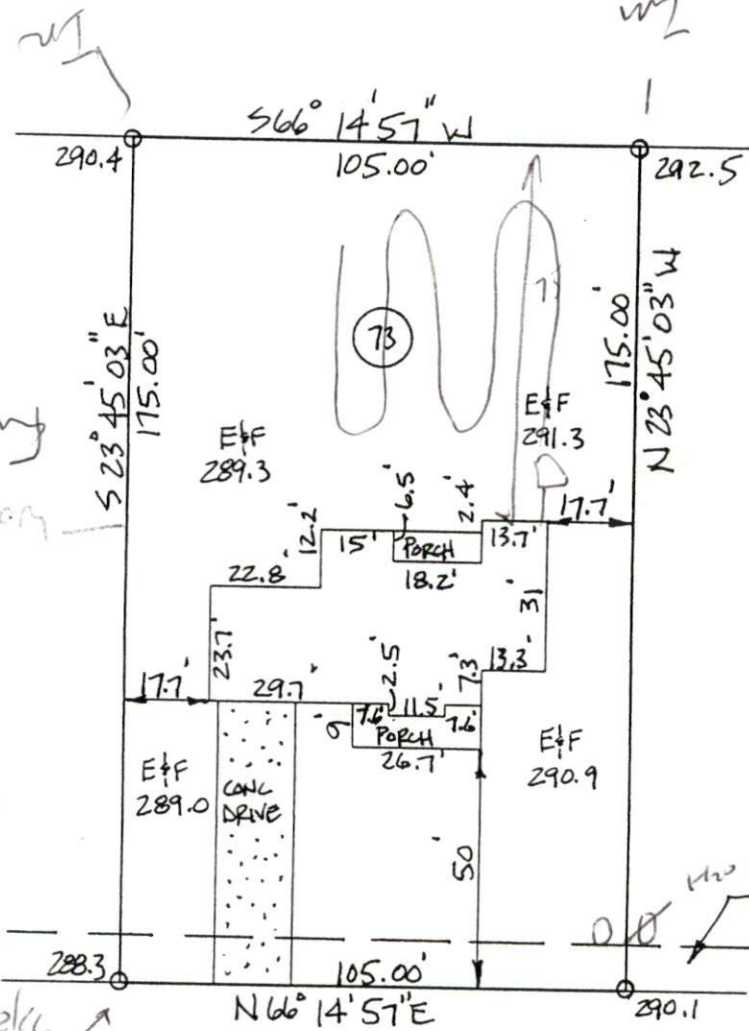

STONE CROSS DRIVE
60' R/W


PROPERTY OF: BARRETT & VANNOY CONSTRUCTION, INC.
 ADDRESS OF: STONE CROSS DRIVE
 CITY OF: SPRING LAKE
 COUNTY OF: HARNETT
 TOWNSHIP OF: ANDERSON CREEK
 DATE: 3/2/01
 SCALE: 1" = 40'
 REFERENCE: LOT 73, STONE CROSS, PHASE ONE, MAP 2000-129A

NOTE: - NOT IN ACCORDANCE WITH GS 47-30
 - FF = 293.8
 - REV 3/26/01 (LEGEND)

NOTE THIS PLAT CAN NOT BE USED FOR RECORDATION OR ATTACHED TO A DEED TO BE RECORDED.

Harvey H. Allen
 HARVEY H. ALLEN 3/2/01

REGISTRATION NO. L-3171
 ALLEN-KIMLEY & ASSOCIATES
 114 HALE STREET
 FAYETTEVILLE, NORTH CAROLINA 28301
 (910) 437-9800

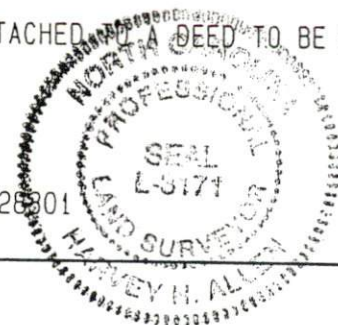

SITE PLAN APPROVAL

DISTRICT 2A20M USE SFP
 #BEDROOMS 3
 Date 3-27-01
 Zoning Administrator

17200
 18.24

18.24

(72)

(74)

etc
 9
 plan
 B. at
 Iron