

APPLICANT NAME

DATE

| FACTORS             |             | FILES |       |       |       |       |       |       |       |   |
|---------------------|-------------|-------|-------|-------|-------|-------|-------|-------|-------|---|
|                     |             | 1     | 2     | 3     | 4     | 5     | 6     | 7     | 8     | 9 |
| LANDSCAPE POSITION  | .1940       |       |       |       |       |       |       |       |       |   |
| SLOPE (%)           | .1940       |       |       |       |       |       |       |       |       |   |
| HORIZON 1 DEPTH     |             | 0-28  | 0-14  | 0-26  | 0-28  | 0-18  | 0-18  | 0-20  | 0-18  |   |
| Texture Group       | .1941(A)(1) | 4/8   | 4/8   | 4/8   | 4/8   | 4/8   | 4/8   | 4/8   | 4/8   |   |
| Consistence         | .1941       |       |       | Open  |       |       |       |       |       |   |
| Structure           | .1941(A)(2) |       |       |       |       |       |       |       |       |   |
| Mineralogy          | .1941(A)(3) |       |       |       |       |       |       |       |       |   |
| HORIZON 2 DEPTH     |             | 28-38 | 14-28 | 26-38 | 28-38 | 18-38 | 18-38 | 20-38 | 18-38 |   |
| Texture Group       | .1941(A)(1) | 5/8   | 5/8   | 5/8   | 5/8   | 5/8   | 5/8   | 5/8   | 5/8   |   |
| Consistence         | .1941       |       |       |       |       |       |       |       |       |   |
| Structure           | .1941(A)(2) |       |       |       |       |       |       |       |       |   |
| Mineralogy          | .1941(A)(3) |       |       |       |       |       |       |       |       |   |
| HORIZON 3 DEPTH     |             |       |       |       |       |       |       |       |       |   |
| Texture Group       | .1941(A)(1) |       |       |       |       |       |       |       |       |   |
| Consistence         | .1941       |       |       |       |       |       |       |       |       |   |
| Structure           | .1941(A)(2) |       |       |       |       |       |       |       |       |   |
| Mineralogy          | .1941(A)(3) |       |       |       |       |       |       |       |       |   |
| HORIZON 4 DEPTH     |             |       |       |       |       |       |       |       |       |   |
| Texture Group       | .1941(A)(1) |       |       |       |       |       |       |       |       |   |
| Consistence         | .1941       |       |       |       |       |       |       |       |       |   |
| Structure           | .1941(A)(2) |       |       |       |       |       |       |       |       |   |
| Mineralogy          | .1941(A)(3) |       |       |       |       |       |       |       |       |   |
| SOIL WETNESS        | .1942       | —     | —     | 34"   | —     | —     | —     | —     | —     |   |
| RESTRICTIVE HORIZON | .1944       |       |       |       |       |       |       |       |       |   |
| SAPROLITE           | .1943/1956  |       |       |       |       |       |       |       |       |   |
| CLASSIFICATION      | .1948       | PS    | PS    | PS    | PS    | PS    | PS    | PS    | PS    |   |
| LONG TERM           |             |       |       |       |       |       |       |       |       |   |
| ACCEPTANCE RATE     | .1955       | 1.5   | .3    | .5    | .5    | 4     | .4    | 4     | .4    |   |

3 x 100' lens  
at 18'-24" deep  
on contour  
markers/pilts



# Required Property Line Setbacks

|                  | Minimum | Actual |
|------------------|---------|--------|
| Front            | 35      | 230    |
| Side             | 10      | 200    |
| Corner           | 20      | 150    |
| Rear             | 25      | 10     |
| Nearest Building | 10      |        |


SITE PLAN APPROVAL

DISTRICT RA-20R USE SFD

#BEDROOMS 3

Date 12-15-00

Zoning Administrator Jerry Kypa

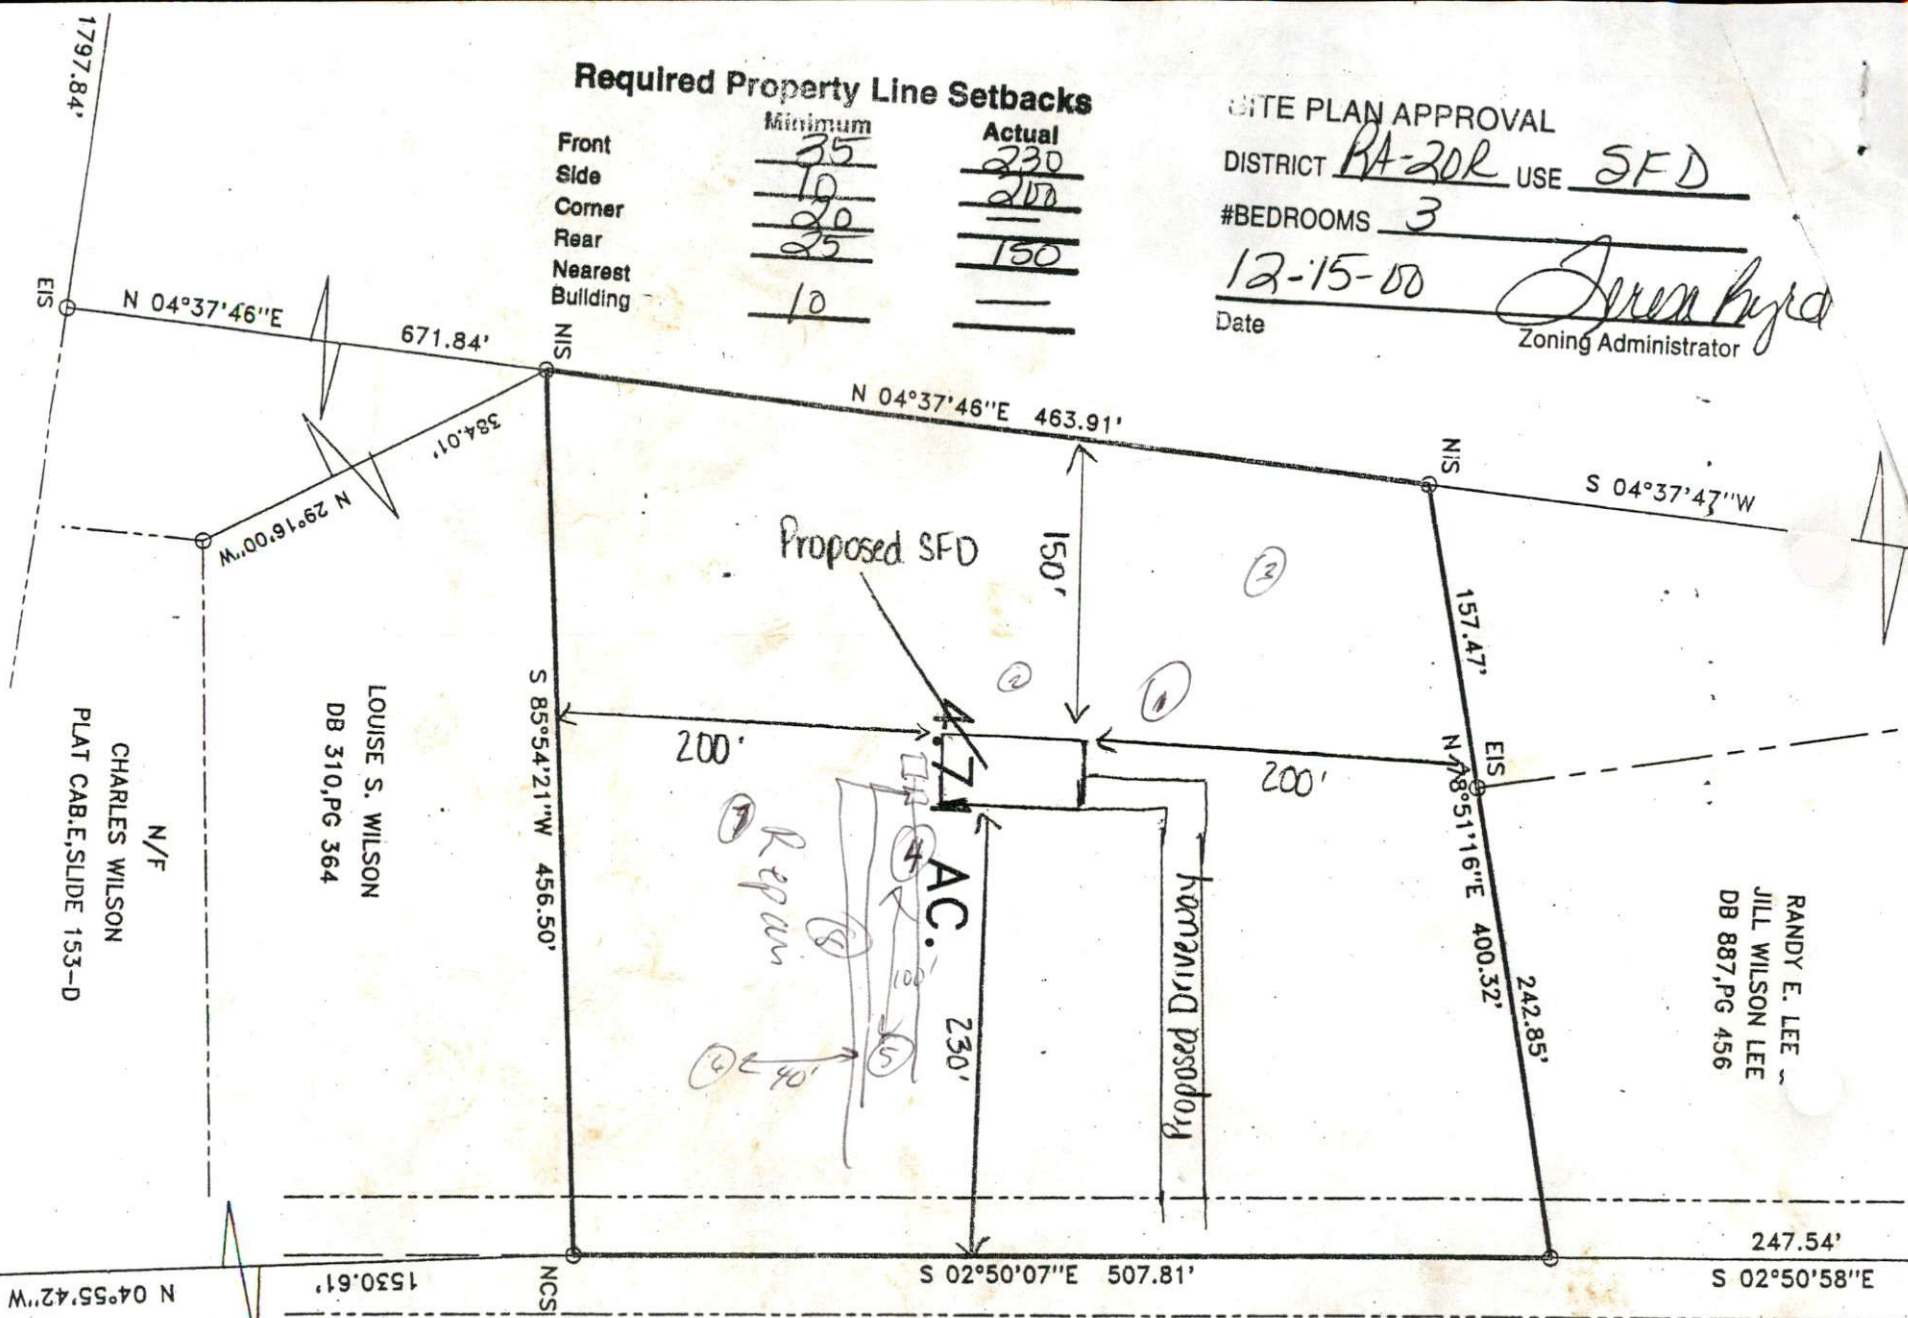

NCSR # 2045 "ELLIOTT BRIDGE RD."