

APPLICANT NAME

DATE

FACTORS


...FILES

		1	2	3	4	5	6	7	8	9
LANDSCAPE POSITION	.1940	L	L	L	L					
SLOPE (%)	.1940	5	2	2	2					
HORIZON 1 DEPTH		0-30	0-18							
Texture Group	.1941(A)(1)	SL-CL	SL	←	←					
Consistence	.1941	FK	FK	SAME	SAME					
Structure	.1941(A)(2)	ABK	GL							
Mineralogy	.1941(A)(3)	VSP	NSNP	11	11					
HORIZON 2 DEPTH			18-24							
Texture Group	.1941(A)(1)		SL							
Consistence	.1941		FK							
Structure	.1941(A)(2)		CL							
Mineralogy	.1941(A)(3)		VSP							
HORIZON 3 DEPTH			24-42							
Texture Group	.1941(A)(1)		SL-CL							
Consistence	.1941		FK							
Structure	.1941(A)(2)		ABK							
Mineralogy	.1941(A)(3)		VSP							
HORIZON 4 DEPTH										
Texture Group	.1941(A)(1)									
Consistence	.1941									
Structure	.1941(A)(2)									
Mineralogy	.1941(A)(3)									
SOIL WETNESS	.1942	22	32	36	36					
RESTRICTIVE HORIZON	.1944									
SAPROLITE	.1943/1956									
CLASSIFICATION	.1948	V	P2	P2	P2					
LONG TERM										
ACCEPTANCE RATE	.1955	.1	.4	.4	.4					

Front
Side
Corner
Rear
Nearest
Building

Required
Line Setbacks

N.C.S.R. 1516 60' R\W (Sheriff Johnson Rd.)

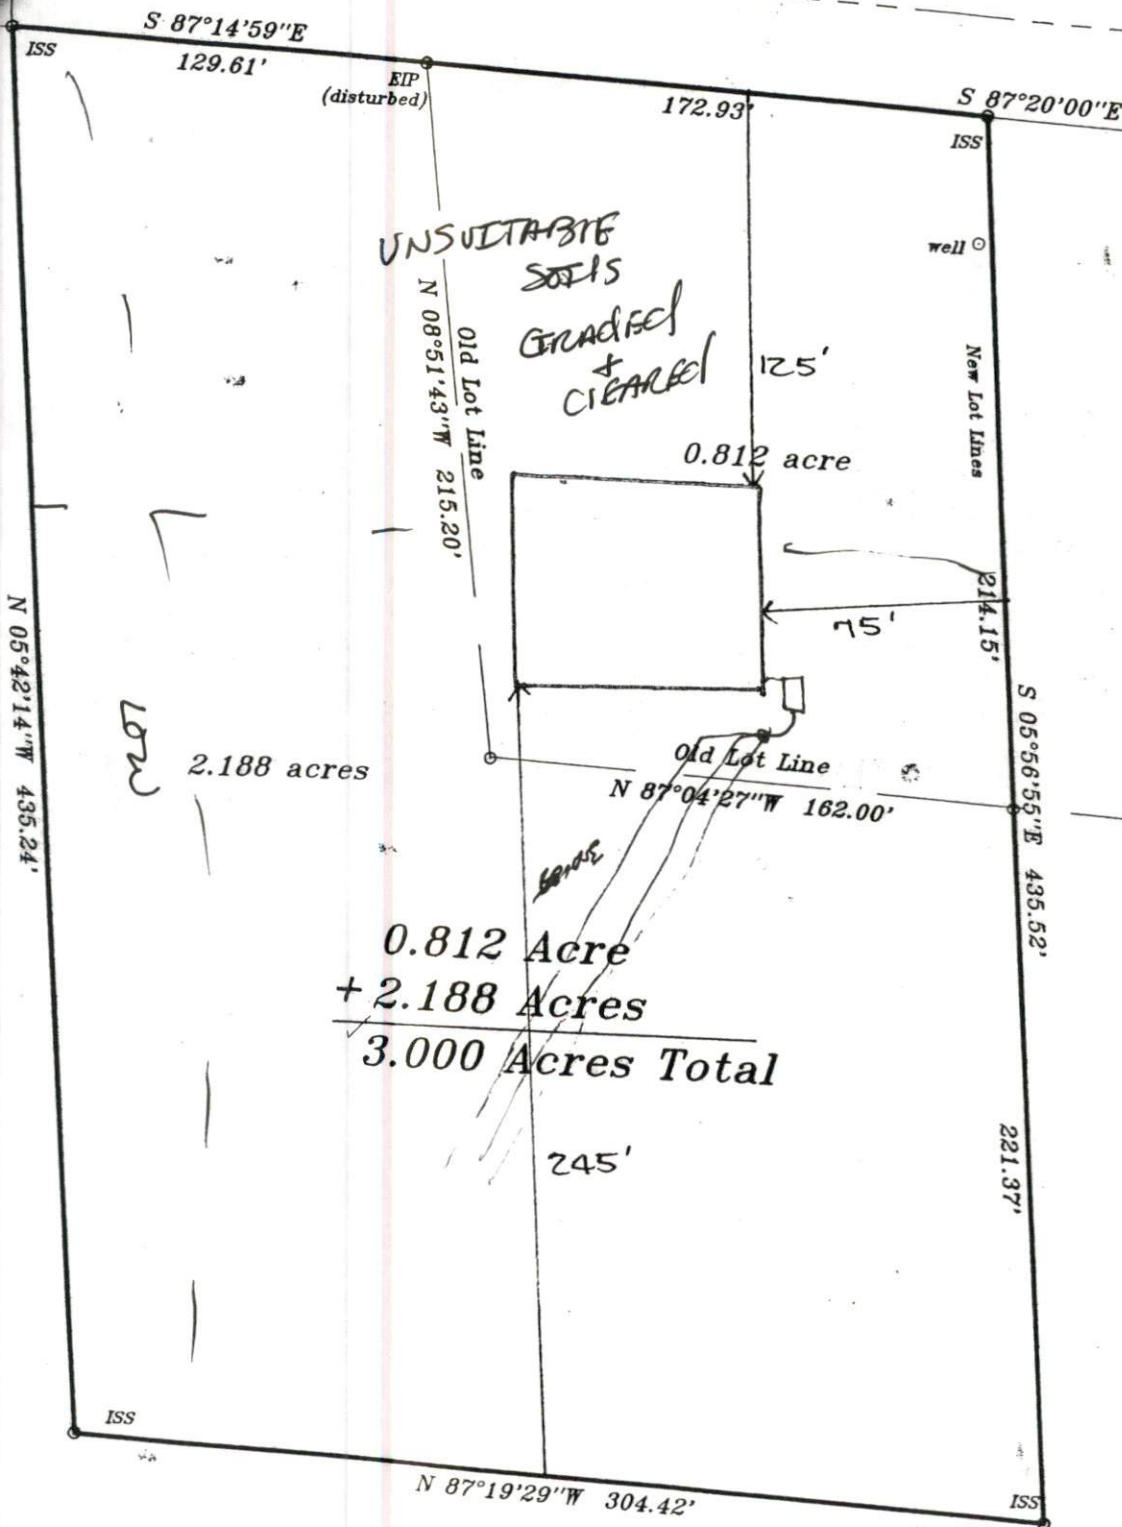

Robert Edward

D.B. 579, Pg.

Tax Parcel ID # 1.

1.155 Acres Res

N 87°04'27"W 236.

SITE PLAN APPROVAL

DISTRICT R440 USE SFD

BEDROOMS 3

Date

Zoning Administrator

12-28-00 Robert Edward

Tax Pa

31.