


APPLICANT NAME _____

DATE _____

FACTORS		PROFILES								
		1	2	3	4	5	6	7	8	9
LANDSCAPE POSITION	.1940	L	L	L						
SLOPE (%)	.1940	2	1	2						
HORIZON 1 DEPTH		0-8	0-10	0-8						
Texture Group	.1941(A)(1)	SL	SL	SL						
Consistence	.1941	FR	FR	FR						
Structure	.1941(A)(2)	Col	Col	Col						
Mineralogy	.1941(A)(3)	NSNP	NSNP	NSNP						
HORIZON 2 DEPTH		8-18	10-18	7-20						
Texture Group	.1941(A)(1)	SEL	SEL	SEL						
Consistence	.1941	FR	FR	FR						
Structure	.1941(A)(2)	AmC	AmC	AmC						
Mineralogy	.1941(A)(3)	SSSP	SSSP	SSSP						
HORIZON 3 DEPTH		18-36	18-36	20-36						
Texture Group	.1941(A)(1)	SL CL	SC CL	SC CL						
Consistence	.1941	FR	FR	FR						
Structure	.1941(A)(2)	AmC	AmC	AmC						
Mineralogy	.1941(A)(3)	SSSP	SSSP	SSSP						
HORIZON 4 DEPTH										
Texture Group	.1941(A)(1)									
Consistence	.1941									
Structure	.1941(A)(2)									
Mineralogy	.1941(A)(3)									
SOIL WETNESS	.1942	32	34	36						
RESTRICTIVE HORIZON	.1944									
SAPROLITE	.1943/1956									
CLASSIFICATION	.1948									
LONG TERM ACCEPTANCE RATE	.1955	.35	.35	.35						

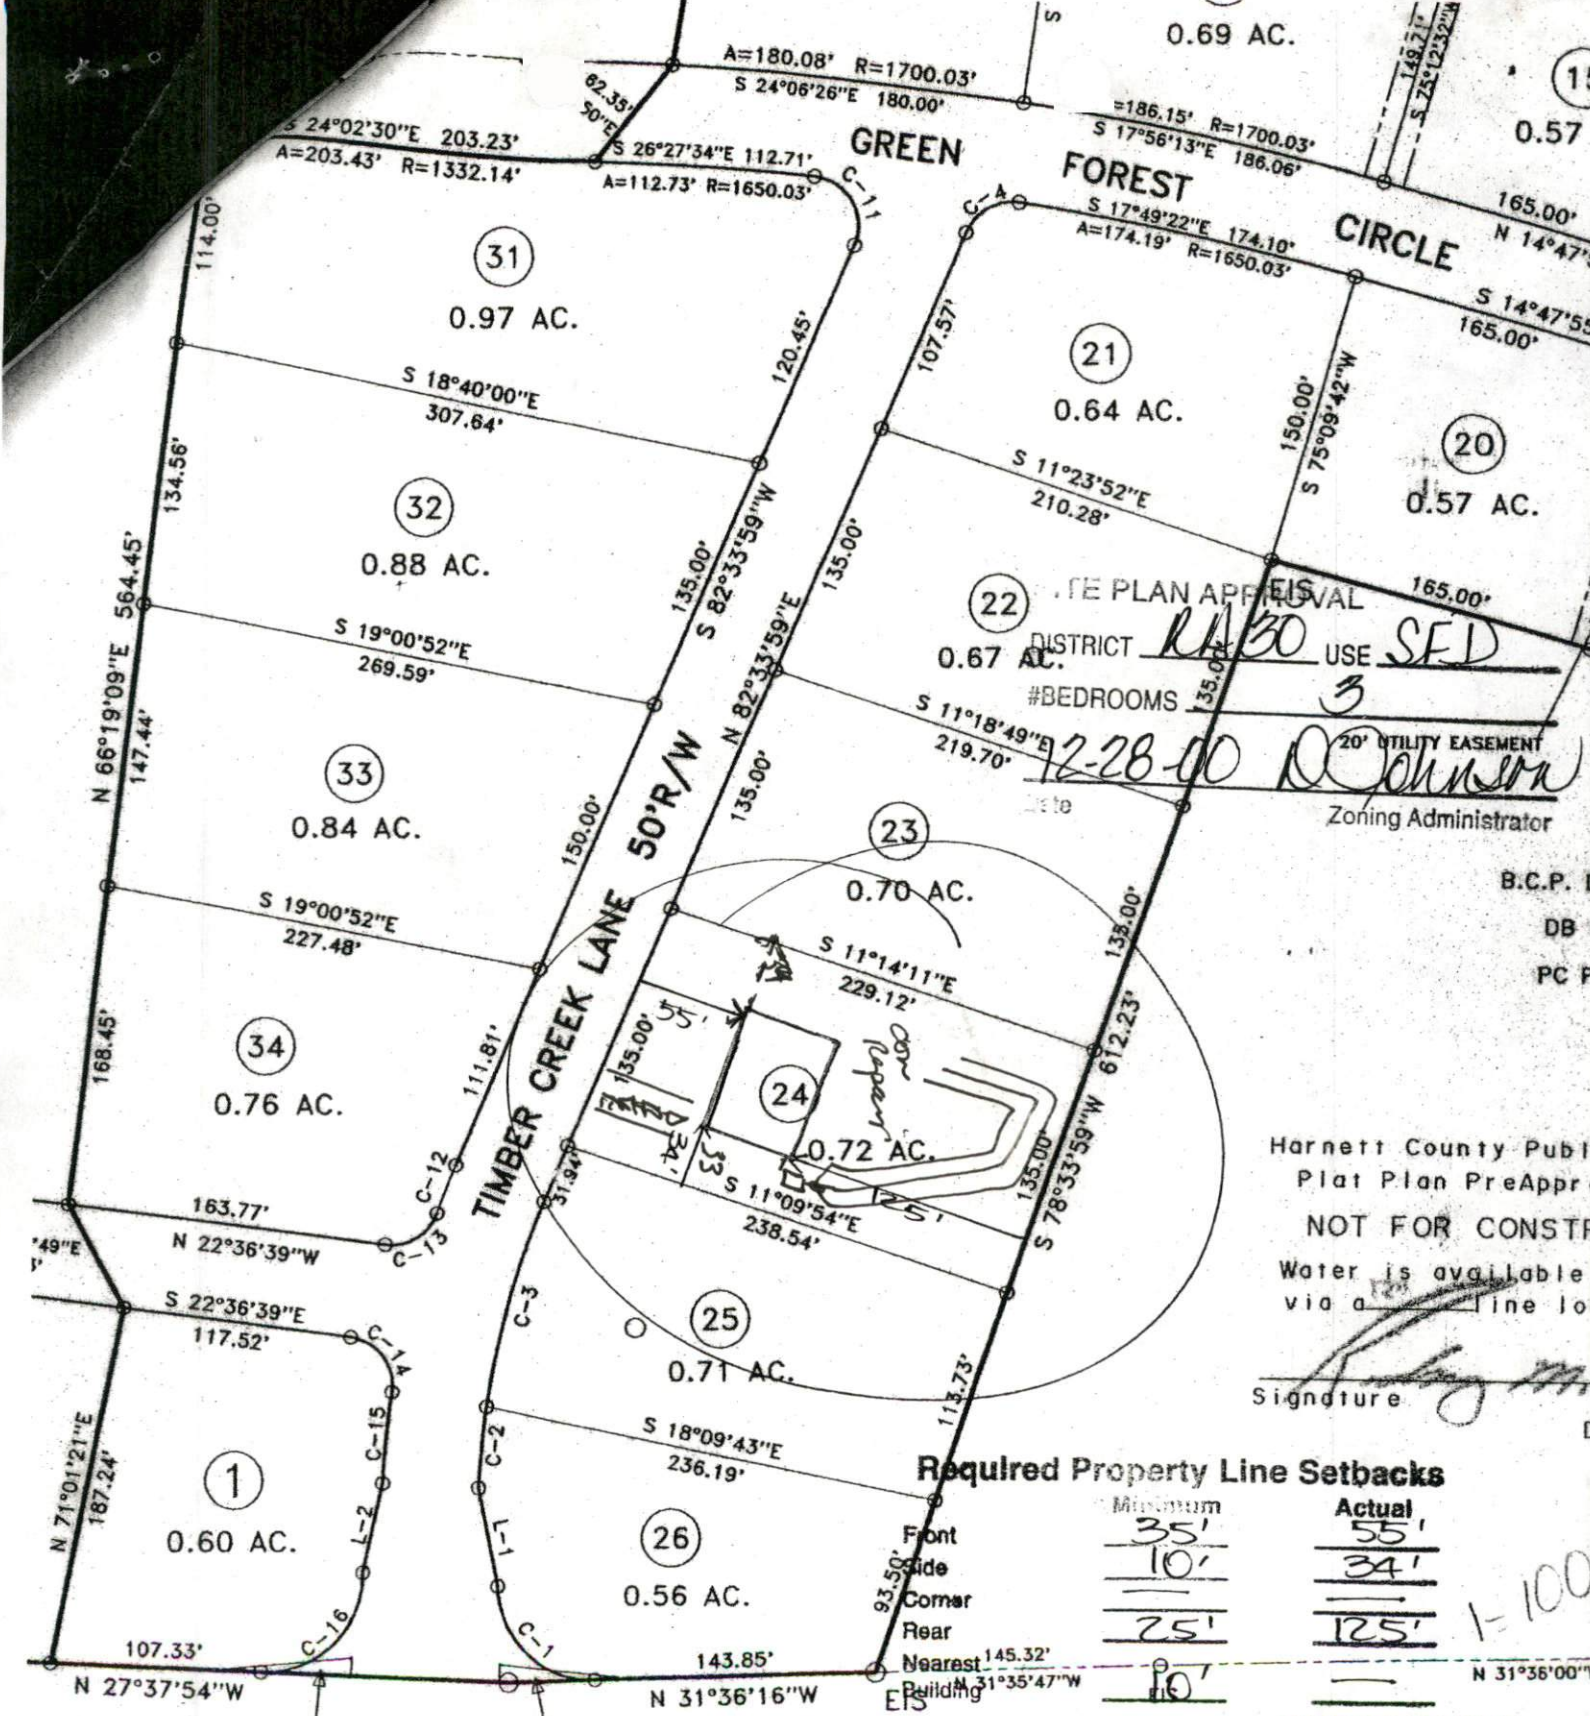

SITE PLAN APPROVAL
 DISTRICT RA30 USE SFD
 #BEDROOMS 3
12-28-00
 Zoning Administrator

Harnett County Public
 Plat Plan PreApproval
 NOT FOR CONSTRUCTION
 Water is available
 via a _____ line located
 Signature _____

Required Property Line Setbacks

	Minimum	Actual
Front	35'	55'
Side	10'	34'
Corner		
Rear	25'	125'
Nearest Building	10'	

1 = 100

CURVE TABLE

	RADIUS	LENGTH	CHORD
C-1 =	50.00'	78.52'	N 13°23'0"
C-2 =	441.60'	42.14'	N 65°24'0"
C-3 =	441.60'	111.13'	N 75°21'0"
C-4 =	25.00'	33.42'	S 59°08'0"
C-5 =	25.00'	21.03'	S 09°17'0"
C-6 =	50.00'	52.01'	S 03°35'0"
C-7 =	50.00'	68.50'	S 65°27'0"
C-8 =	50.00'	68.66'	N 35°57'0"

US 421 R/W WIDTH VARIES

10' X 70' SIGHT EASEMENTS

013