

SITE/SURVEY EVALUATION FOR ON-SITE WASTEWATER

APPLICANT NAME _____


DATE _____

FACTORS		PROFILES									
		1	2	3	4	5	6	7	8	9	10
LANDSCAPE POSITION	.1940										
SLOPE (%)	.1940										
HORIZON 1 DEPTH		C-36	0-36	0-4							
Texture Group	.1941(A)(1)	C	C	S4							
Consistence	.1941	F:	4	F							
Structure	.1941(A)(2)	S4	S4	S4							
Mineralogy	.1941(A)(3)	S4	S4	S4							
HORIZON 2 DEPTH				4-36							
Texture Group	.1941(A)(1)			S4							
Consistence	.1941			F							
Structure	.1941(A)(2)			S4							
Mineralogy	.1941(A)(3)			S4							
HORIZON 3 DEPTH											
Texture Group	.1941(A)(1)										
Consistence	.1941										
Structure	.1941(A)(2)										
Mineralogy	.1941(A)(3)										
HORIZON 4 DEPTH											
Texture Group	.1941(A)(1)										
Consistence	.1941										
Structure	.1941(A)(2)										
Mineralogy	.1941(A)(3)										
SOIL WETNESS	.1942										
RESTRICTIVE HORIZON	.1944										
SAPROLITE	.1943/ 1956										
CLASSIFICATION	.1948	P5	P5	P5							
LONG TERM ACCEPTANCE RATE	.1955	.3	.7	.3							

R1

N/F
 EMILY B. MORGAN
 DB. 647-946

DAIT. ROAD AN' DIRTIN

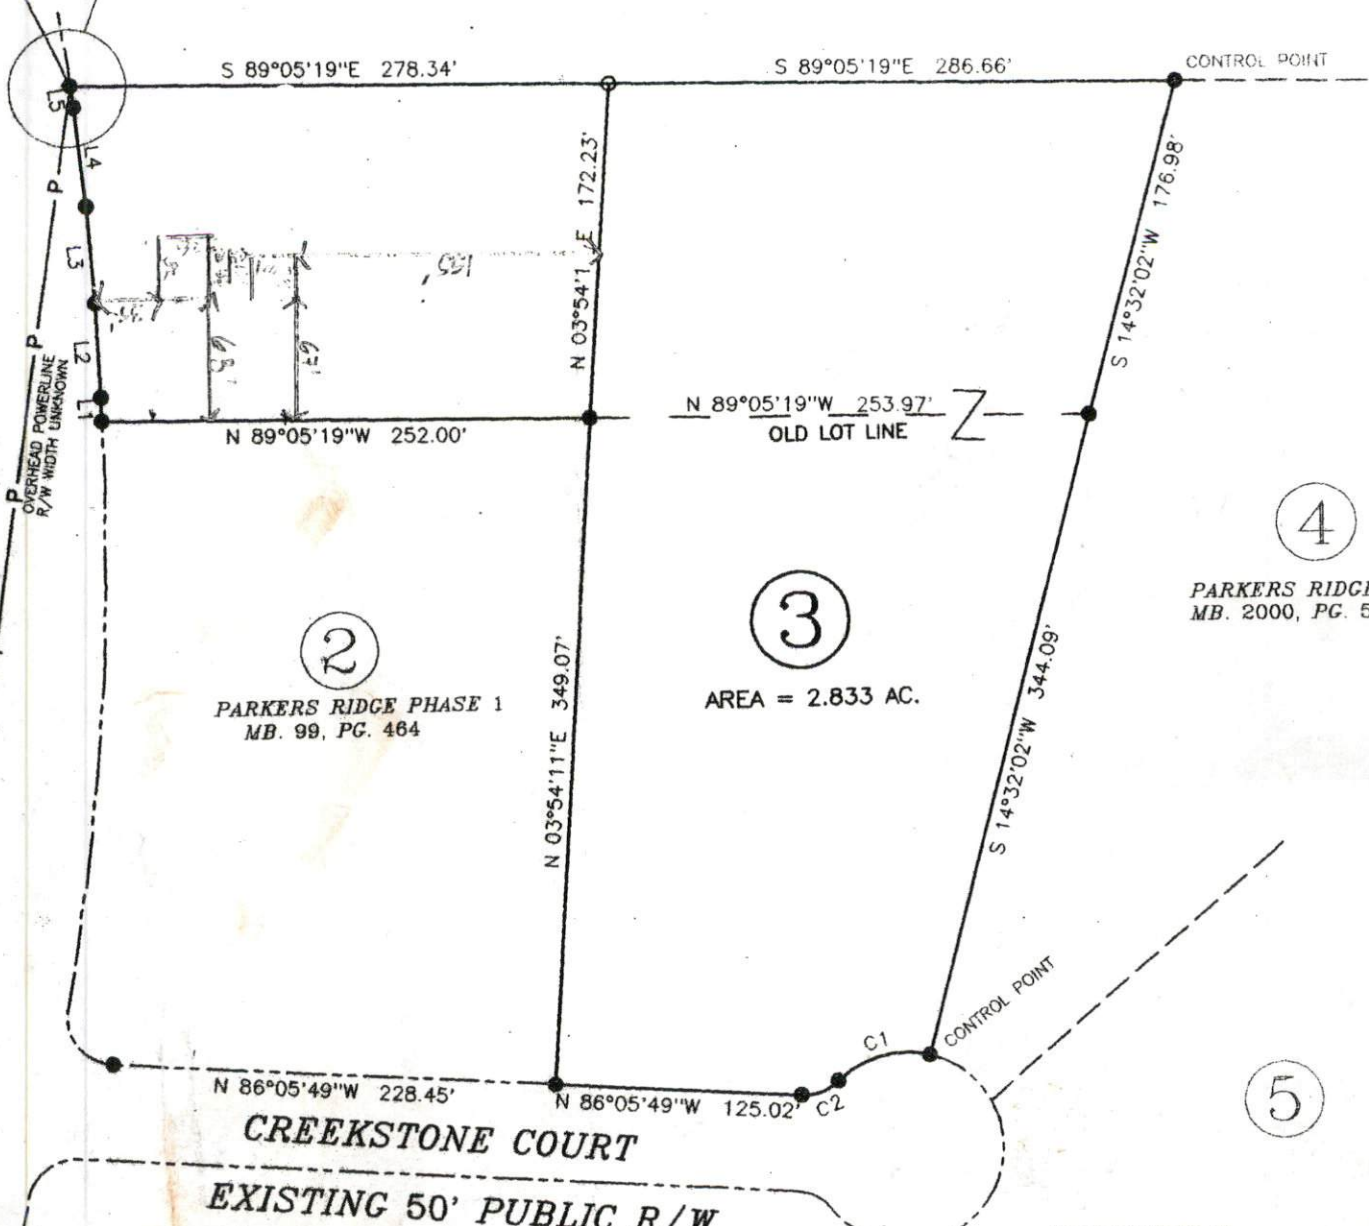

②
 PARKERS RIDGE PHASE 1
 MB. 99, PG. 464

③
 AREA = 2.833 AC.

④
 PARKERS RIDGE PHASE 2
 MB. 2000, PG. 501

⑤
 CREEKSTONE COURT
 EXISTING 50' PUBLIC R/W

⑧
 PARKERS RIDGE PHASE 1
 MB. 99, PG. 464

DATE 27 Feb 01
 Zoning Administrator [Signature]

SITE PLAN APPROVAL
 DISTRICT R1-30 USE SFD
 #BEDROOMS 3

Required Property Line Setbacks

	Minimum	Actual
Front	35	35
Side	10	63
Corner	20	155
Rear	25	155
Nearest Building	10	10

RECC
 PAI
 LOTS

ED UPON THE CITY OR COUNTY FOR
 PPLICABLE ORDINANCE AND
 PRETATIONS OF THE ORDINANCES.

4x100
18-24
pond
class - transfer
flags on paper

