




ake  
rs unless otherwise specified.

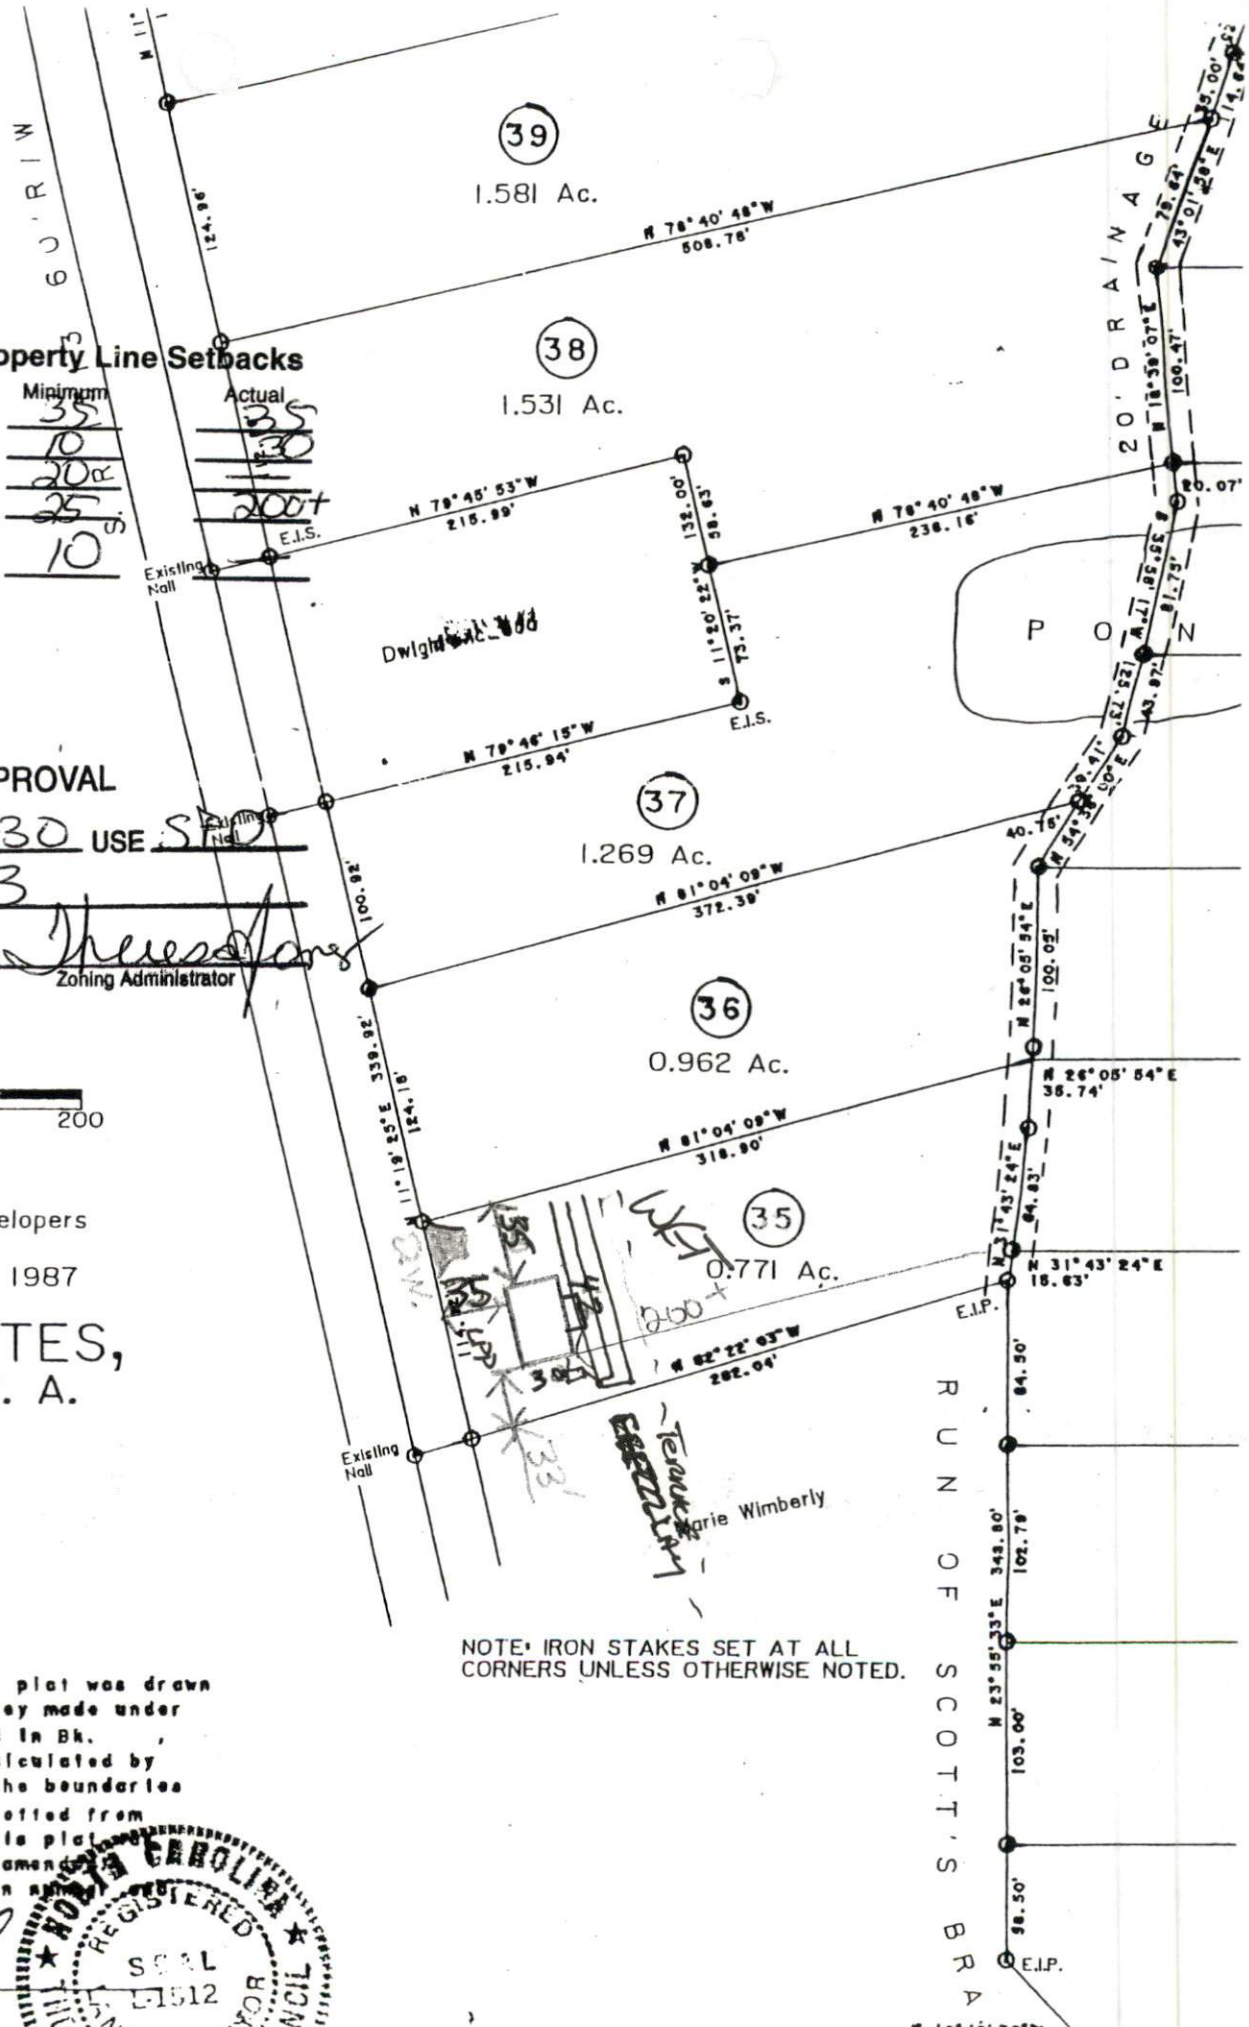

**Required Property Line Setbacks**

	Minimum	Actual
Front	35	35
Side	10	30
Corner	20	20
Rear	25	200+
Nearest Building	10	10

Mag 4-86

**SITE PLAN APPROVAL**

DISTRICT RA-30 USE SF

#BEDROOMS 3

Date 3-20-01 Zoning Administrator [Signature]



**CREEK**

Owners/Developers  
Harnett Co., N. C.  
September 1, 1987  
Mapped By  
& ASSOCIATES,  
Land Surveyor, P. A.  
Angler, N. C.

NOTE: IRON STAKES SET AT ALL CORNERS UNLESS OTHERWISE NOTED.

tanell, certify that this plot was drawn  
len from (an actual survey made under  
eed description recorded in Bk.  
ratio of precision as calculated by  
artures is 10,000; that the boundaries  
shown as broken lines plotted from  
in Bk. .P. ; that this plot  
dance with G.S. 47-30 as amended  
al signature registration  
et Sept. , 1987, A.D.



[Signature]  
urveyor, P. A.

N 18° 12' 30" W  
60.28'