

SITE/ L EVALUATION FOR ON-S WASTEWATER

APPLICANT NAME _____


DATE _____

FACTORS		PROFILES									
		1	2	3	4	5	6	7	8	9	10
LANDSCAPE POSITION	.1940										
SLOPE (%)	.1940										
HORIZON 1 DEPTH		241									
Texture Group	.1941(A)(1)	SL									
Consistence	.1941										
Structure	.1941(A)(2)										
Mineralogy	.1941(A)(3)										
HORIZON 2 DEPTH											
Texture Group	.1941(A)(1)										
Consistence	.1941										
Structure	.1941(A)(2)										
Mineralogy	.1941(A)(3)										
HORIZON 3 DEPTH											
Texture Group	.1941(A)(1)										
Consistence	.1941										
Structure	.1941(A)(2)										
Mineralogy	.1941(A)(3)										
HORIZON 4 DEPTH											
Texture Group	.1941(A)(1)										
Consistence	.1941										
Structure	.1941(A)(2)										
Mineralogy	.1941(A)(3)										
SOIL WETNESS	.1942										
RESTRICTIVE HORIZON	.1944										
SAPROLITE	.1943/1958										
CLASSIFICATION	.1948										
LONG TERM ACCEPTANCE RATE	.1955	L									



✓ 1942 = 0.6

2 x 100

18-24

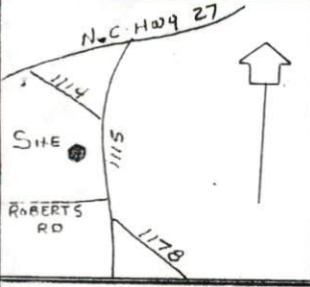

VICINITY MAP - N.T.S.

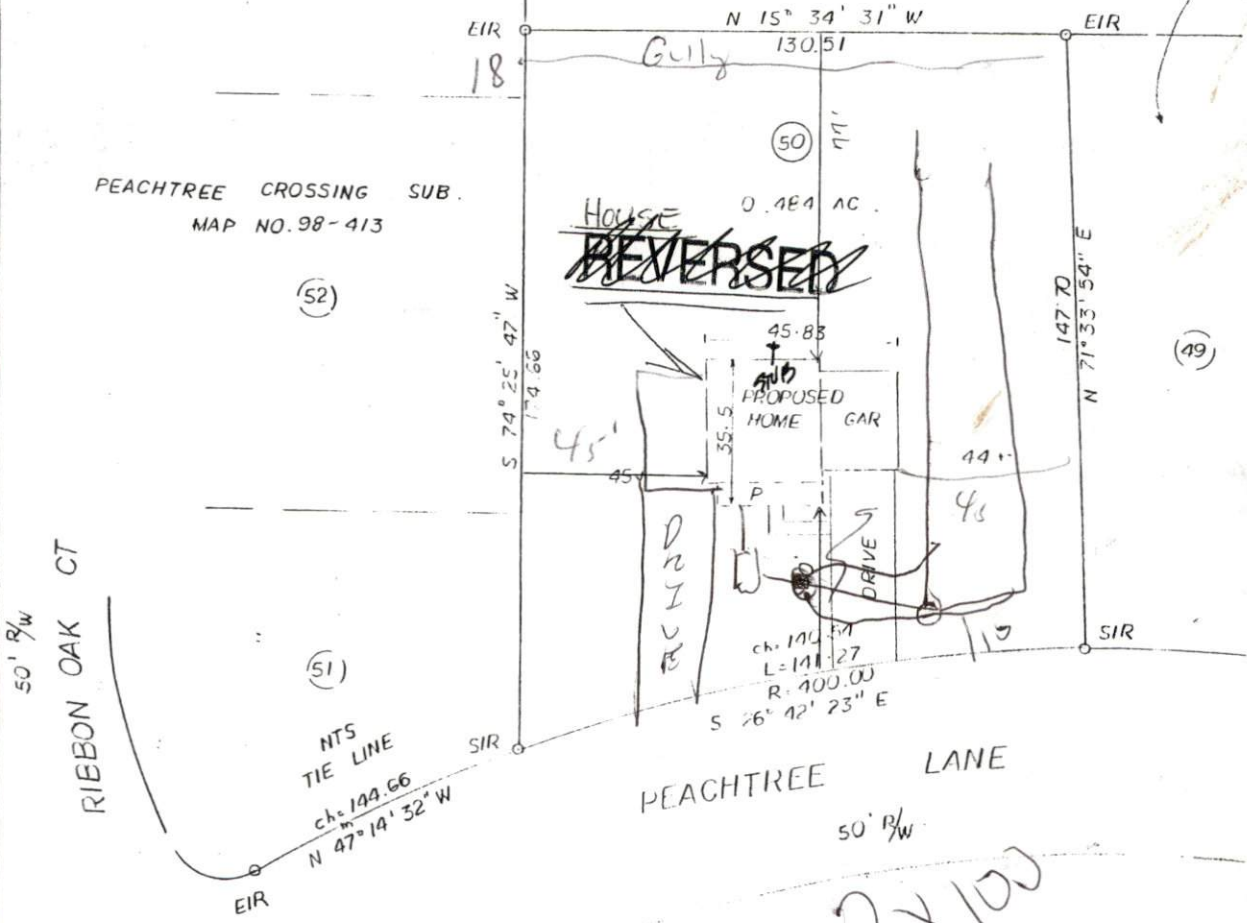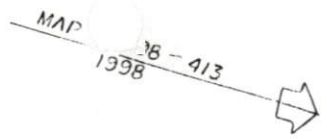

Preliminary Plat
not for recordation,
conveyances, or sales

2x100
18.24

PLOT PLAN 04-02-01

OWNERS: SHOWCASE CONSTRUCTION

SUBDIVISION: PEACHTREE CROSSING PHASE TWO

MAP NUMBER 98-413

DEED BOOK _____ PAGE _____

LOT 50

PIN _____

DATE SURVEYED _____


SANFORD HARNETT

COUNTY NORTH CAROLINA

HOUSE NUMBER _____

TOWNSHIP BARBECUE

SCALE: 1" = 30'

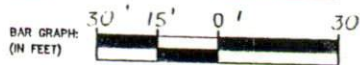

SITE PLAN APPROVAL

DISTRICT RA20R USE SPD

#BEDROOMS 3

4-4-01 [Signature]
Date Zoning Administrator

Required Property Line Setbacks

	Minimum	Actual
Front	35'	40'
Side	10'	45'
Corner	20'	
Rear	25'	37'
Nearest Building	10'	-

- LEGEND:
- AC - ACTUAL
 - CH - CHORD - (by coordinate computation)
 - E - CENTERLINE
 - CONC - CONCRETE
 - COMP - COMPUTED POINT
 - DEB - DEED
 - DB PO - DEED BOOK AND PAGE
 - E - EAST
 - EAI - EXISTING ANGLE IRON
 - ECM - EXISTING CONCRETE MONUMENT
 - EIA - EXISTING IRON AXLE
 - ESP - EXISTING IRON PIPE
 - ERM - EXISTING IRON ROD
 - EIS - EXISTING IRON STAKE
 - ELS - ELEVATION
 - ELI - EXISTING LIGHTWOOD STAKE
 - ERS - EXISTING RAILROAD SPIKE
 - ER - EXISTING REBAR
 - EPK - EXISTING "PK" NAIL
 - EM1 - EASEMENT
 - CLF - CHAIN LINK FENCE
 - F - FIELD BEARING & MEASUREMENT
 - GAR - GARAGE
 - INT - INTERSECTION
 - N - LENGTH OF CURVE
 - NT - NORTH
 - HTS - NOT TO SCALE
 - O/E - OVERHEAD ELECTRIC LINE
 - P - PLAT
 - PAT - PATIO
 - PB PO - PLAT BOOK & PAGE
 - PS - PAGE
 - R - RADIUS
 - R/W - RIGHT OF WAY
 - S - SOUTH
 - SEC - SECTION
 - SF - SQUARE FEET
 - SP - SET IRON PIPE
 - SIR - SET IRON ROD
 - SPK - SET "PK" NAIL
 - STO - STORAGE
 - W - WEST
 - WPF - WOOD PRIVACY FENCE

ROY J. HADDOCK, SURVEYOR, P.C. REGISTRATION NO. L-2420
559 EXECUTIVE PLACE, SUITE 102, FAYETTEVILLE, N.C. 28305

PHONE (910) 323-1977
FAX (910) 323-4746