

SITE/ L EVALUATION FOR ON-S WASTEWATER

APPLICANT NAME _____

DATE _____

FACTORS		PROFILES									
		1	2	3	4	5	6	7	8	9	10
LANDSCAPE POSITION	.1940	L	L	L							
SLOPE (%)	.1940	2	2	2							
HORIZON 1 DEPTH		0-10	0-12	0-10							
Texture Group	.1941(A)(1)	SL	SL	SL							
Consistence	.1941	FL	FL	FL							
Structure	.1941(A)(2)	GL	GL	GL							
Mineralogy	.1941(A)(3)	NSNP	NSNP	NSNP							
HORIZON 2 DEPTH		10-18	12-20	10-18							
Texture Group	.1941(A)(1)	SCL	SCL	SCL							
Consistence	.1941	FL	FL	FL							
Structure	.1941(A)(2)	GL	GL	GL							
Mineralogy	.1941(A)(3)	NSNP	NSNP	NSNP							
HORIZON 3 DEPTH		8-36	10-36	18-36							
Texture Group	.1941(A)(1)	SL-C	SL-C	SL-C							
Consistence	.1941	FL	FL	FL							
Structure	.1941(A)(2)	AML	AML	AML							
Mineralogy	.1941(A)(3)	SSP	SSP	SSP							
HORIZON 4 DEPTH											
Texture Group	.1941(A)(1)										
Consistence	.1941										
Structure	.1941(A)(2)										
Mineralogy	.1941(A)(3)										
SOIL WETNESS	.1942	30	32	30							
RESTRICTIVE HORIZON	.1944										
SAPROLITE	.1943/1956										
CLASSIFICATION	.1948	PS	PS	PS							
LONG TERM ACCEPTANCE RATE	.1955	.4	.4	.4							

son Homes, Inc.

Victoria Hills II

Required Property Line Setbacks

	Required	Actual
Front	35'	55'
Side	10'	20'
Corner		
Rear	25'	169'
Nearest Building	10'	


TE PLAN APPROVAL

DISTRICT RA30 USE SED

#BEDROOMS 3

4-12-01 [Signature]

Date Zoning Administrator

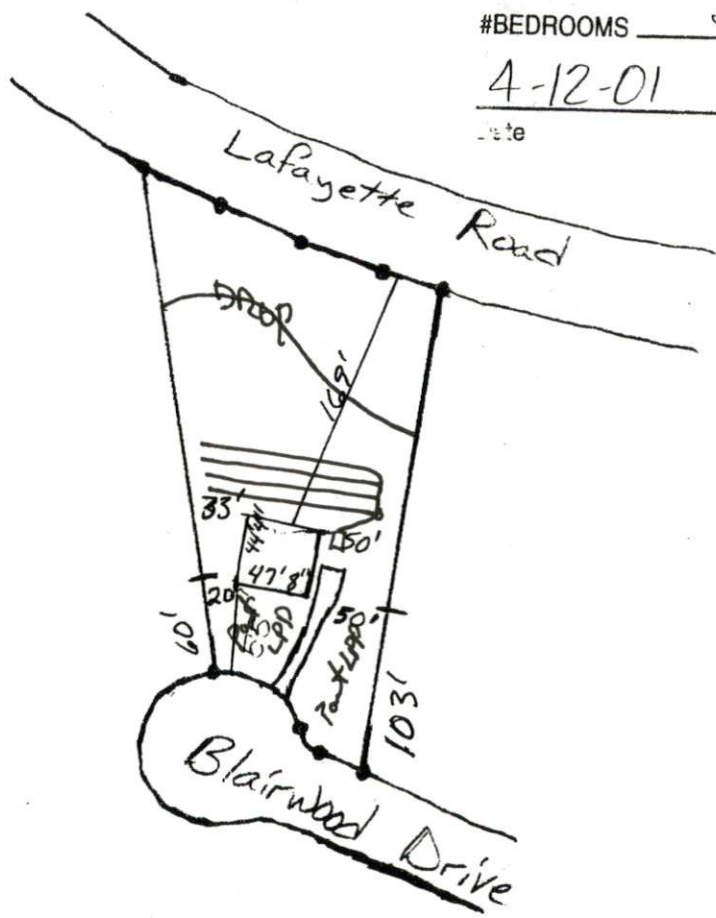

Scale
1" = 120'

House is 47'8" wide by 44'4" deep and that includes a 12'x14' deck. Actual depth of house is 36'4" and the deck extends 8' further than house.