

Required Property Line Setbacks


	Minimum	Actual
From Street	35	40
From Side	10	25
From Rear	20	25
From Nearest Building	25	160'
From Building	10	—

SITE PLAN APPROVAL

DISTRICT RAZOR USE SFD

#BEDROOMS 3

Date 5-15-01 [Signature]
Zoning Administrator

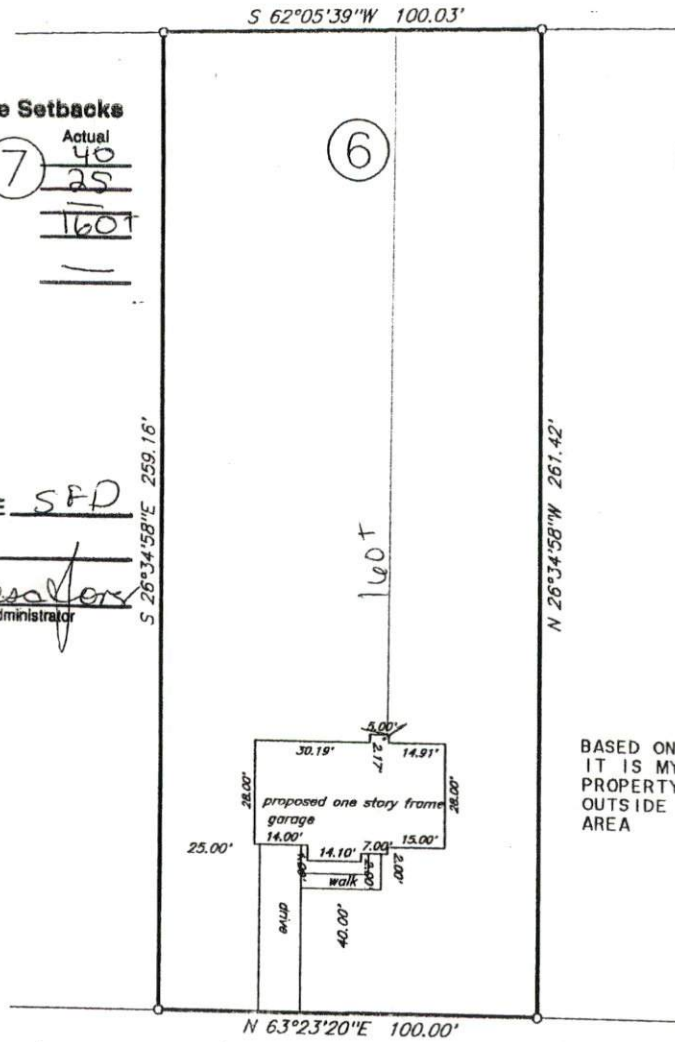

BASED ON THE F.I.R.M. PANELS, IT IS MY OPINION THAT THE PROPERTY SHOWN HEREON IS OUTSIDE THE FLOOD HAZARD AREA

Colonial Hills Drive 50'R/W

Plot Plan

Owner: PRG Holdings, LLC

Map # 2001-277


Subdivision: Colonial Hills Phase One

Map Cab: _____ Slide: _____

Harnett County North Carolina

Scale 1" = 40' Date: 5-10-01 House No. _____


George L. Lott Surveyors
126 Rowland Circle Fayetteville N.C. 28301 488-8659

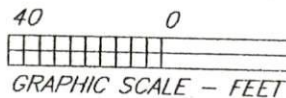

PRELIMINARY
NOT FOR RECORDATION,

George L. Lott, PLS L-1379
Seal must appear in Red to be Original.

12

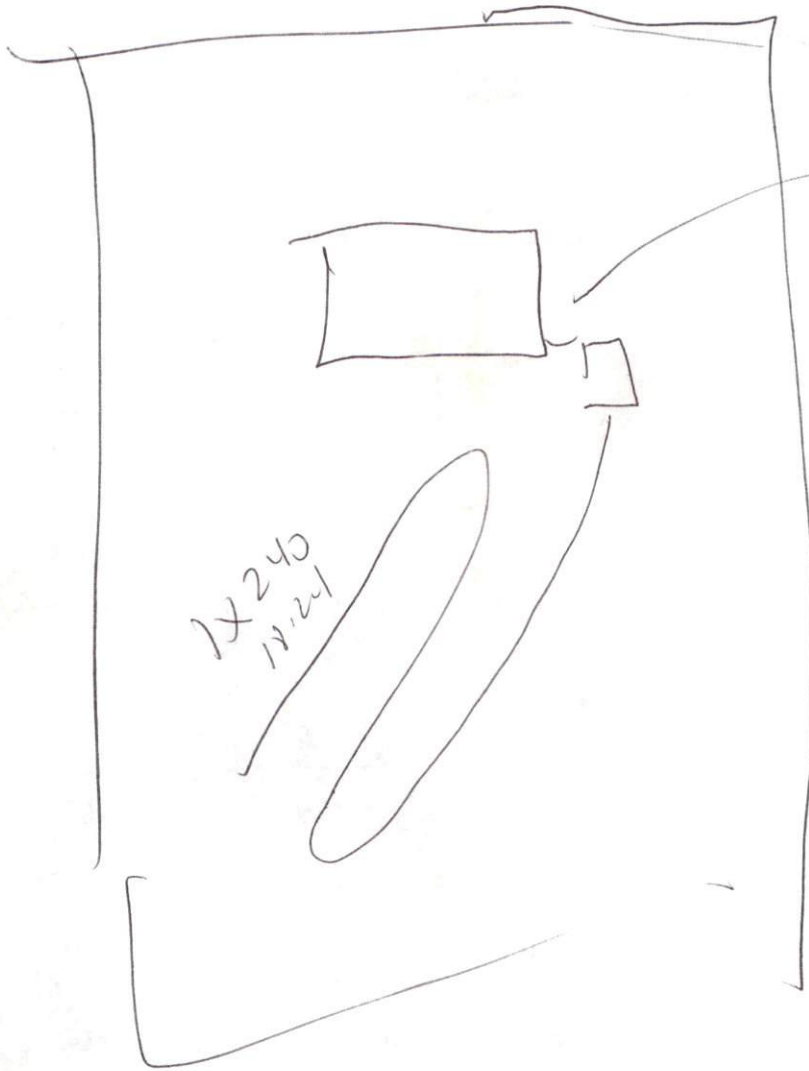

1-1 in B
out of line
here + shallow
or may
As line
Pump

1x240
11/21