

SITE/SOIL EVALUATION FOR ON-SITE WASTEWATER

APPLICANT NAME _____

DATE _____

FACTORS		PROFILES									
		1	2	3	4	5	6	7	8	9	10
LANDSCAPE POSITION	.1940	L	L	L							
SLOPE (%)	.1940	2	2	2							
HORIZON 1 DEPTH		0-20	0-20	0-20							
Texture Group	.1941(A)(1)	SL	SL	SL							
Consistence	.1941										
Structure	.1941(A)(2)										
Mineralogy	.1941(A)(3)										
HORIZON 2 DEPTH		20-42	20-42	20-42							
Texture Group	.1941(A)(1)	SL	SL	SL							
Consistence	.1941	PC	PC								
Structure	.1941(A)(2)	CL	CL								
Mineralogy	.1941(A)(3)	ASMP	ASMP								
HORIZON 3 DEPTH											
Texture Group	.1941(A)(1)										
Consistence	.1941										
Structure	.1941(A)(2)										
Mineralogy	.1941(A)(3)										
HORIZON 4 DEPTH											
Texture Group	.1941(A)(1)										
Consistence	.1941										
Structure	.1941(A)(2)										
Mineralogy	.1941(A)(3)										
SOIL WETNESS	.1942	34	36	36							
RESTRICTIVE HORIZON	.1944										
SAPROLITE	.1943/1956										
CLASSIFICATION	.1948										
LONG TERM ACCEPTANCE RATE	.1955	.5	.5	.5							

TE PLAN APPROVAL

DISTRICT RA30 USE SFD

#BEDROOMS 3

5-31-01

[Signature]
Zoning Administrator

[Signature]
Asst./Deputy Register of Deeds

at 11:23

Deed

LEGEND

- FIP-----Found Iron Pipe
- SIP-----Set Iron Pipe
- FCM-----Found Concrete Monument
- SPKN-----Set P.K. Nail
- FRB-----Found Rebar
- R/W-----Right of Way
- PNE-----Centerline
- FRRS-----Found Railroad Spike


NOTE: All measurements shown are horizontal ground measurements unless otherwise noted.
Area computed by coordinates.

Required Property Line Setbacks

	Minimum	Actual
Front	<u>35'</u>	<u>82'</u>
Side	<u>10'</u>	<u>100'</u>
Corner	<u>10'</u>	<u>100'</u>
Rear	<u>75'</u>	<u>86'</u>
Nearest Building	<u>10'</u>	<u>100'</u>

Ad Webb

Deed Book 898, Page 592

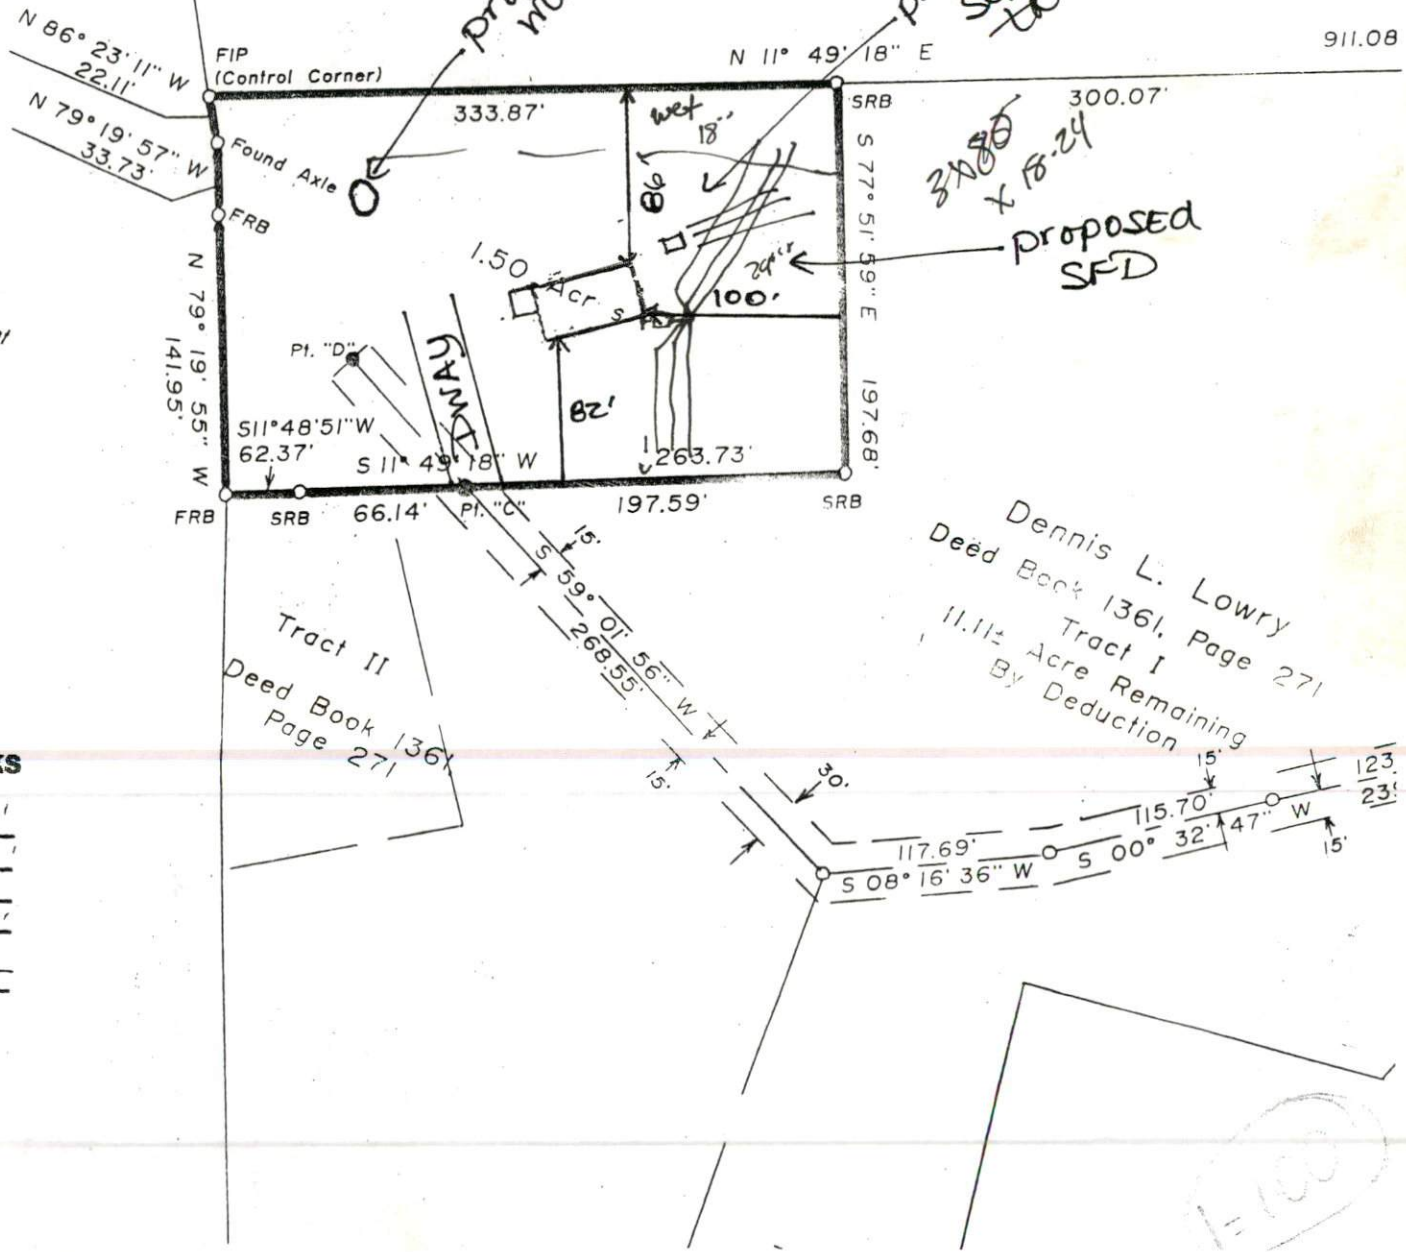

Dennis L. Lowry
Deed Book 1361, Page 271
Tract I
11.11± Acre Remaining
By Deduction

Tract II
Deed Book 1361, Page 271

For my services as a Registered Land Surveyor, I have prepared this map and certify that it is a true and correct representation of the land shown and that it was prepared in accordance with the laws of the State of North Carolina.