

SITE/SOIL EVALUATION FOR ON-SITE WASTEWATER

APPLICANT NAME _____

DATE _____

FACTORS		PROFILES									
		1	2	3	4	5	6	7	8	9	10
LANDSCAPE POSITION	.1940										
SLOPE (%)	.1940										
HORIZON 1 DEPTH		0.24	0.18	0.14							
Texture Group	.1941(A)(1)	SL	SL	SL							
Consistence	.1941	VH	VH	VH							
Structure	.1941(A)(2)	G	G	G							
Mineralogy	.1941(A)(3)	Nog	Nog	Nog							
HORIZON 2 DEPTH		24.32	18.70	14.70							
Texture Group	.1941(A)(1)	SC	SC	SC							
Consistence	.1941	F	VH	VH							
Structure	.1941(A)(2)	SBh	SBh	SBh							
Mineralogy	.1941(A)(3)	SBh	SBh	SBh							
HORIZON 3 DEPTH											
Texture Group	.1941(A)(1)										
Consistence	.1941										
Structure	.1941(A)(2)										
Mineralogy	.1941(A)(3)										
HORIZON 4 DEPTH											
Texture Group	.1941(A)(1)										
Consistence	.1941										
Structure	.1941(A)(2)										
Mineralogy	.1941(A)(3)										
SOIL WETNESS	.1942										
RESTRICTIVE HORIZON	.1944										
SAPROLITE	.1943/.1956										
CLASSIFICATION	.1948	PS	PS	PS							
LONG TERM ACCEPTANCE RATE	.1955	.4	.4	.4							


③


②

①



R-2

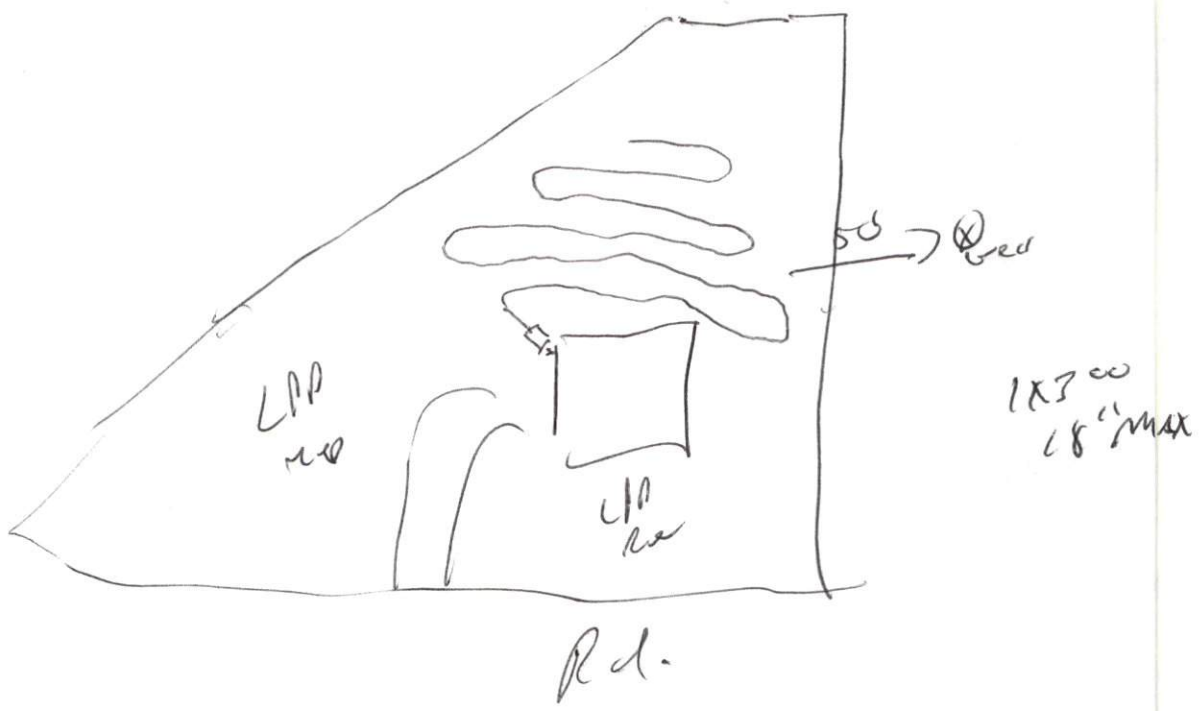

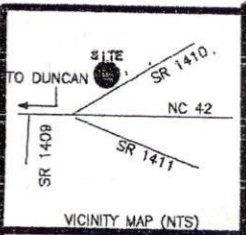

NOTE: SUBJECT PROPERTY IS IS NOT LOCATED IN A SPECIAL FLOOD HAZARD AREA. SEE F.E.M.A. FLOOD INSURANCE RATE MAP _____ ZONE _____ EFFECTIVE DATE _____


- LEGEND
- EIP EXISTING IRON PIPE
 - PP POWER POLE
 - W/M WATER METER
 - TB TELEPHONE BOX
 - IPS IRON PIPE SET
 - CP&L TRANSFORMER
 - CTV CABLE TV
 - L. POLE LIGHT POLE
 - OHPL OVERHEAD POWER LINE
 - F.E.S. FLARED END SECTION (PIPE)
 - RCP REINFORCED CONC. PIPE
 - B.O.C. BACK OF CURB
 - F.H. FIRE HYDRANT
 - C/O SEWER CLEAN OUT
 - EIS EXISTING IRON STAKE

PLAN APPROVAL
 DISTRICT RA30 USE SFD
 ROOMS 3
 C. O. Williams
 Zoning Administrator



N/F
 LEO BETTS

1
 AREA = 1.077 AC. TOTAL
 0.829 AC. NET

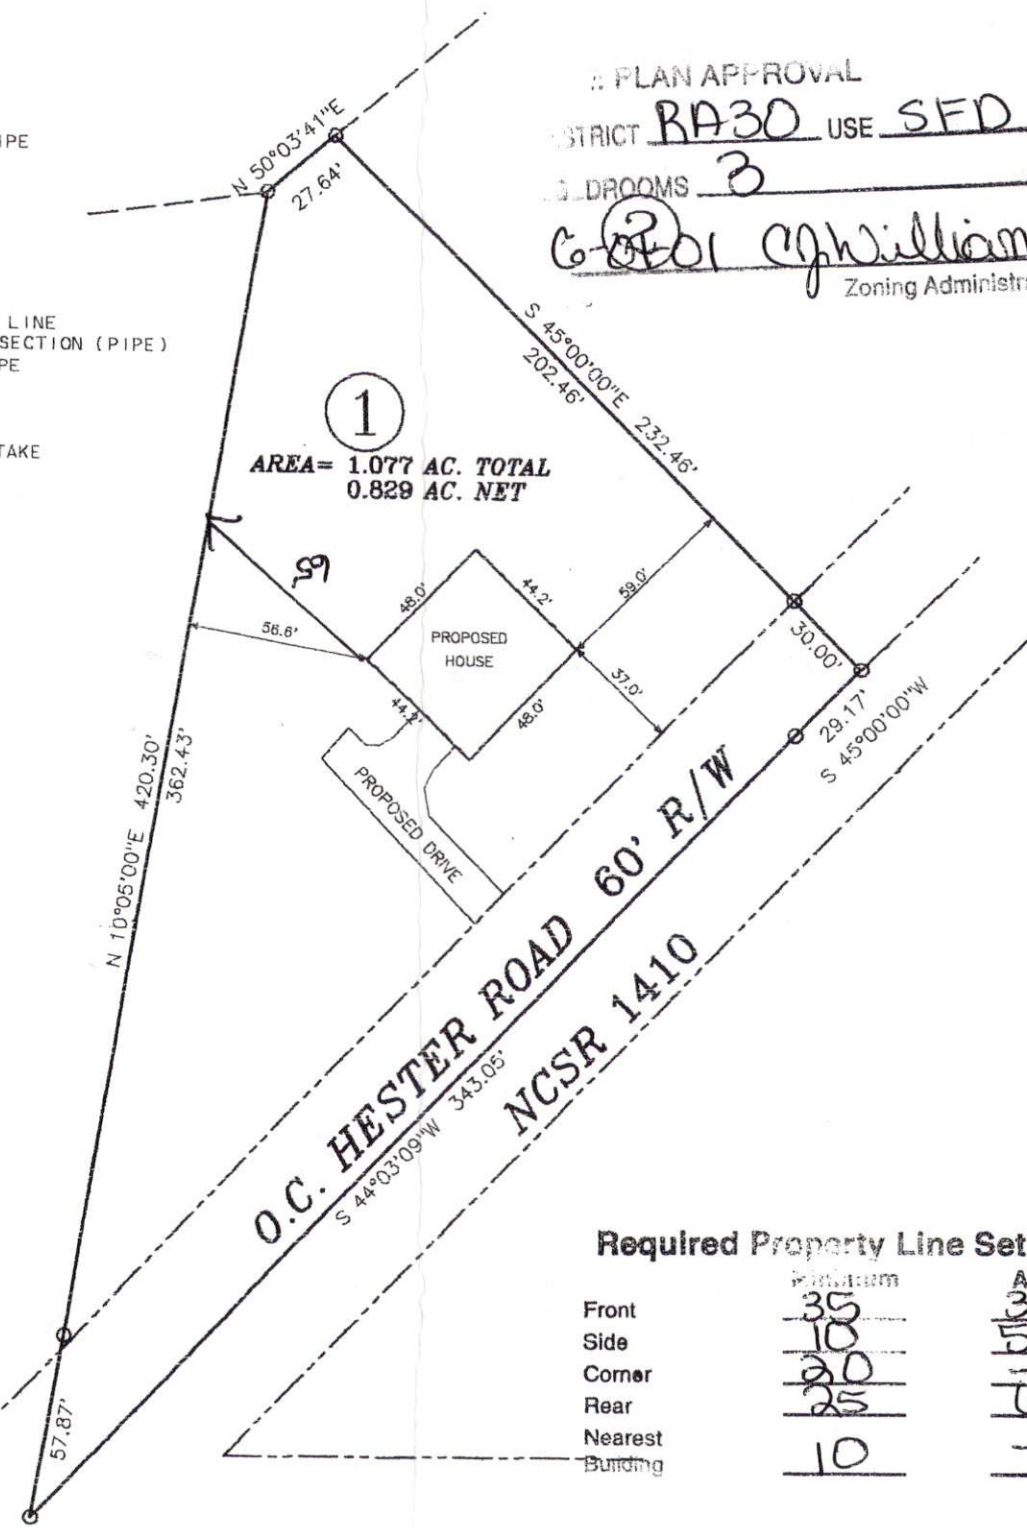

Required Property Line Setbacks

	Minimum	Actual
Front	35	37
Side	10	59
Corner	30	11
Rear	25	15
Nearest Building	10	11

NC HWY 42 60'R/W

