


SITE/SOIL EVALUATION FOR ON-SITE WASTEWATER

APPLICANT NAME _____

DATE _____

FACTORS		PROFILES									
		1	2	3	4	5	6	7	8	9	10
LANDSCAPE POSITION	.1940										
SLOPE (%)	.1940										
HORIZON 1 DEPTH											
Texture Group	.1941(A)(1)										
Consistence	.1941										
Structure	.1941(A)(2)										
Mineralogy	.1941(A)(3)										
HORIZON 2 DEPTH											
Texture Group	.1941(A)(1)										
Consistence	.1941										
Structure	.1941(A)(2)										
Mineralogy	.1941(A)(3)										
HORIZON 3 DEPTH											
Texture Group	.1941(A)(1)										
Consistence	.1941										
Structure	.1941(A)(2)										
Mineralogy	.1941(A)(3)										
HORIZON 4 DEPTH											
Texture Group	.1941(A)(1)										
Consistence	.1941										
Structure	.1941(A)(2)										
Mineralogy	.1941(A)(3)										
SOIL WETNESS	.1942	38"	36"	36"							
RESTRICTIVE HORIZON	.1944										
SAPROLITE	.1943/1956										
CLASSIFICATION	.1948										
LONG TERM ACCEPTANCE RATE	.1955	.4	.4	.4							

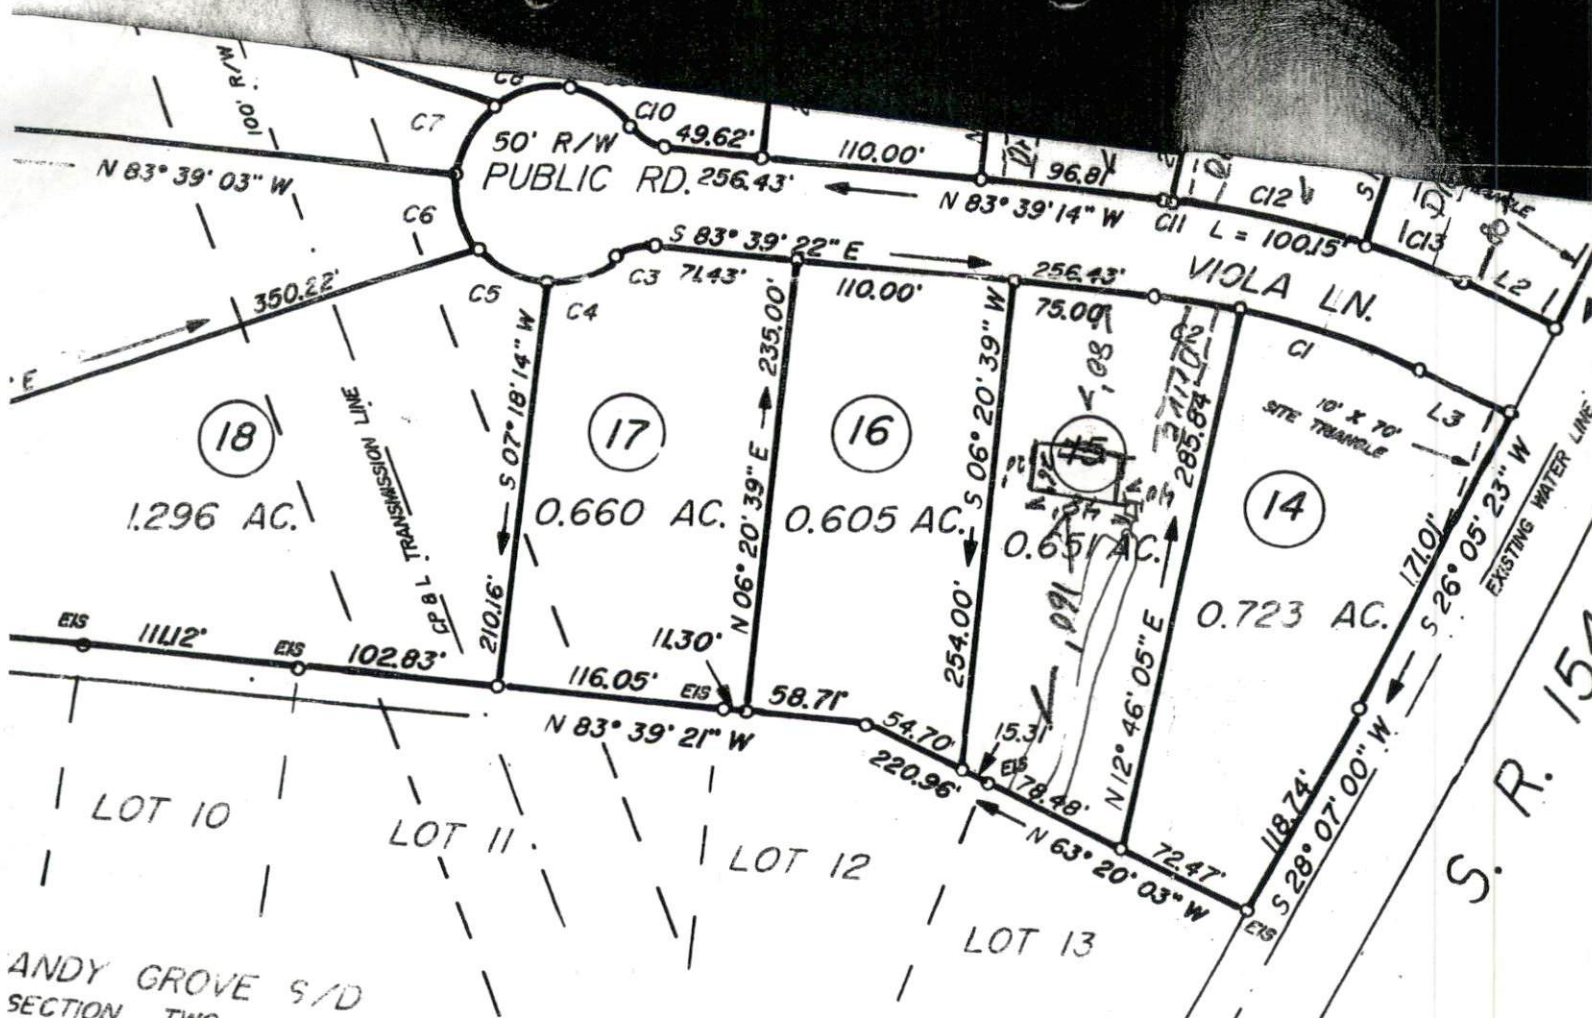

ANDY GROVE S/D SECTION TWO

PLAN APPROVAL
 DISTRICT RA30 USE SFD
 BEDROOMS 3

HAZARD AREA 1000' 2 FT. W/ITER. CEMENT.
6-1-01 CJ Williams
 Zoning Administrator

Required Property Line Setbacks

	Minimum	Actual
Front	35	30
Side	10	20
Corner	20	20
Rear	25	160
Nearest Building	10	—

CURVE	RADIUS	
C1	401.57'	S
C2	401.57'	S
C3	25'	N
C4	50'	N
C5	50'	S
C6	50'	S
C7	50'	S
C8	50'	S
C9	50'	S
C10	25'	S
C11	451.57'	N
C12	451.57'	N
C13	451.57'	N

LINE	BEARING	DIST.
L1	S 82° 44' 11" E	41.80'
L2	N 63° 54' 37" W	50.00'
L3	S 63° 54' 35" E	50.00'
L4	S 02° 11' 16" W	15.00'

TAX ID #: 04 - 0672 - 0200

SANDY GROVE S/D SECTION THREE		W. STANTON	
TOWNSHIP: BLACK RIVER		COUNTY: HARNETT	
STATE: NORTH CAROLINA		DATE: 2 - 4 - 99	SU
ZONE: RA - 30		SCALE: 1" = 100'	DR.
TAX MAP:		CHECKED & CLOSURE	