


Required Property Line Setbacks

Front	Side	Rear	Corner	Street	Actual
35	10	20	25	10	80
10	10	20	25	10	28
10	10	20	25	10	145

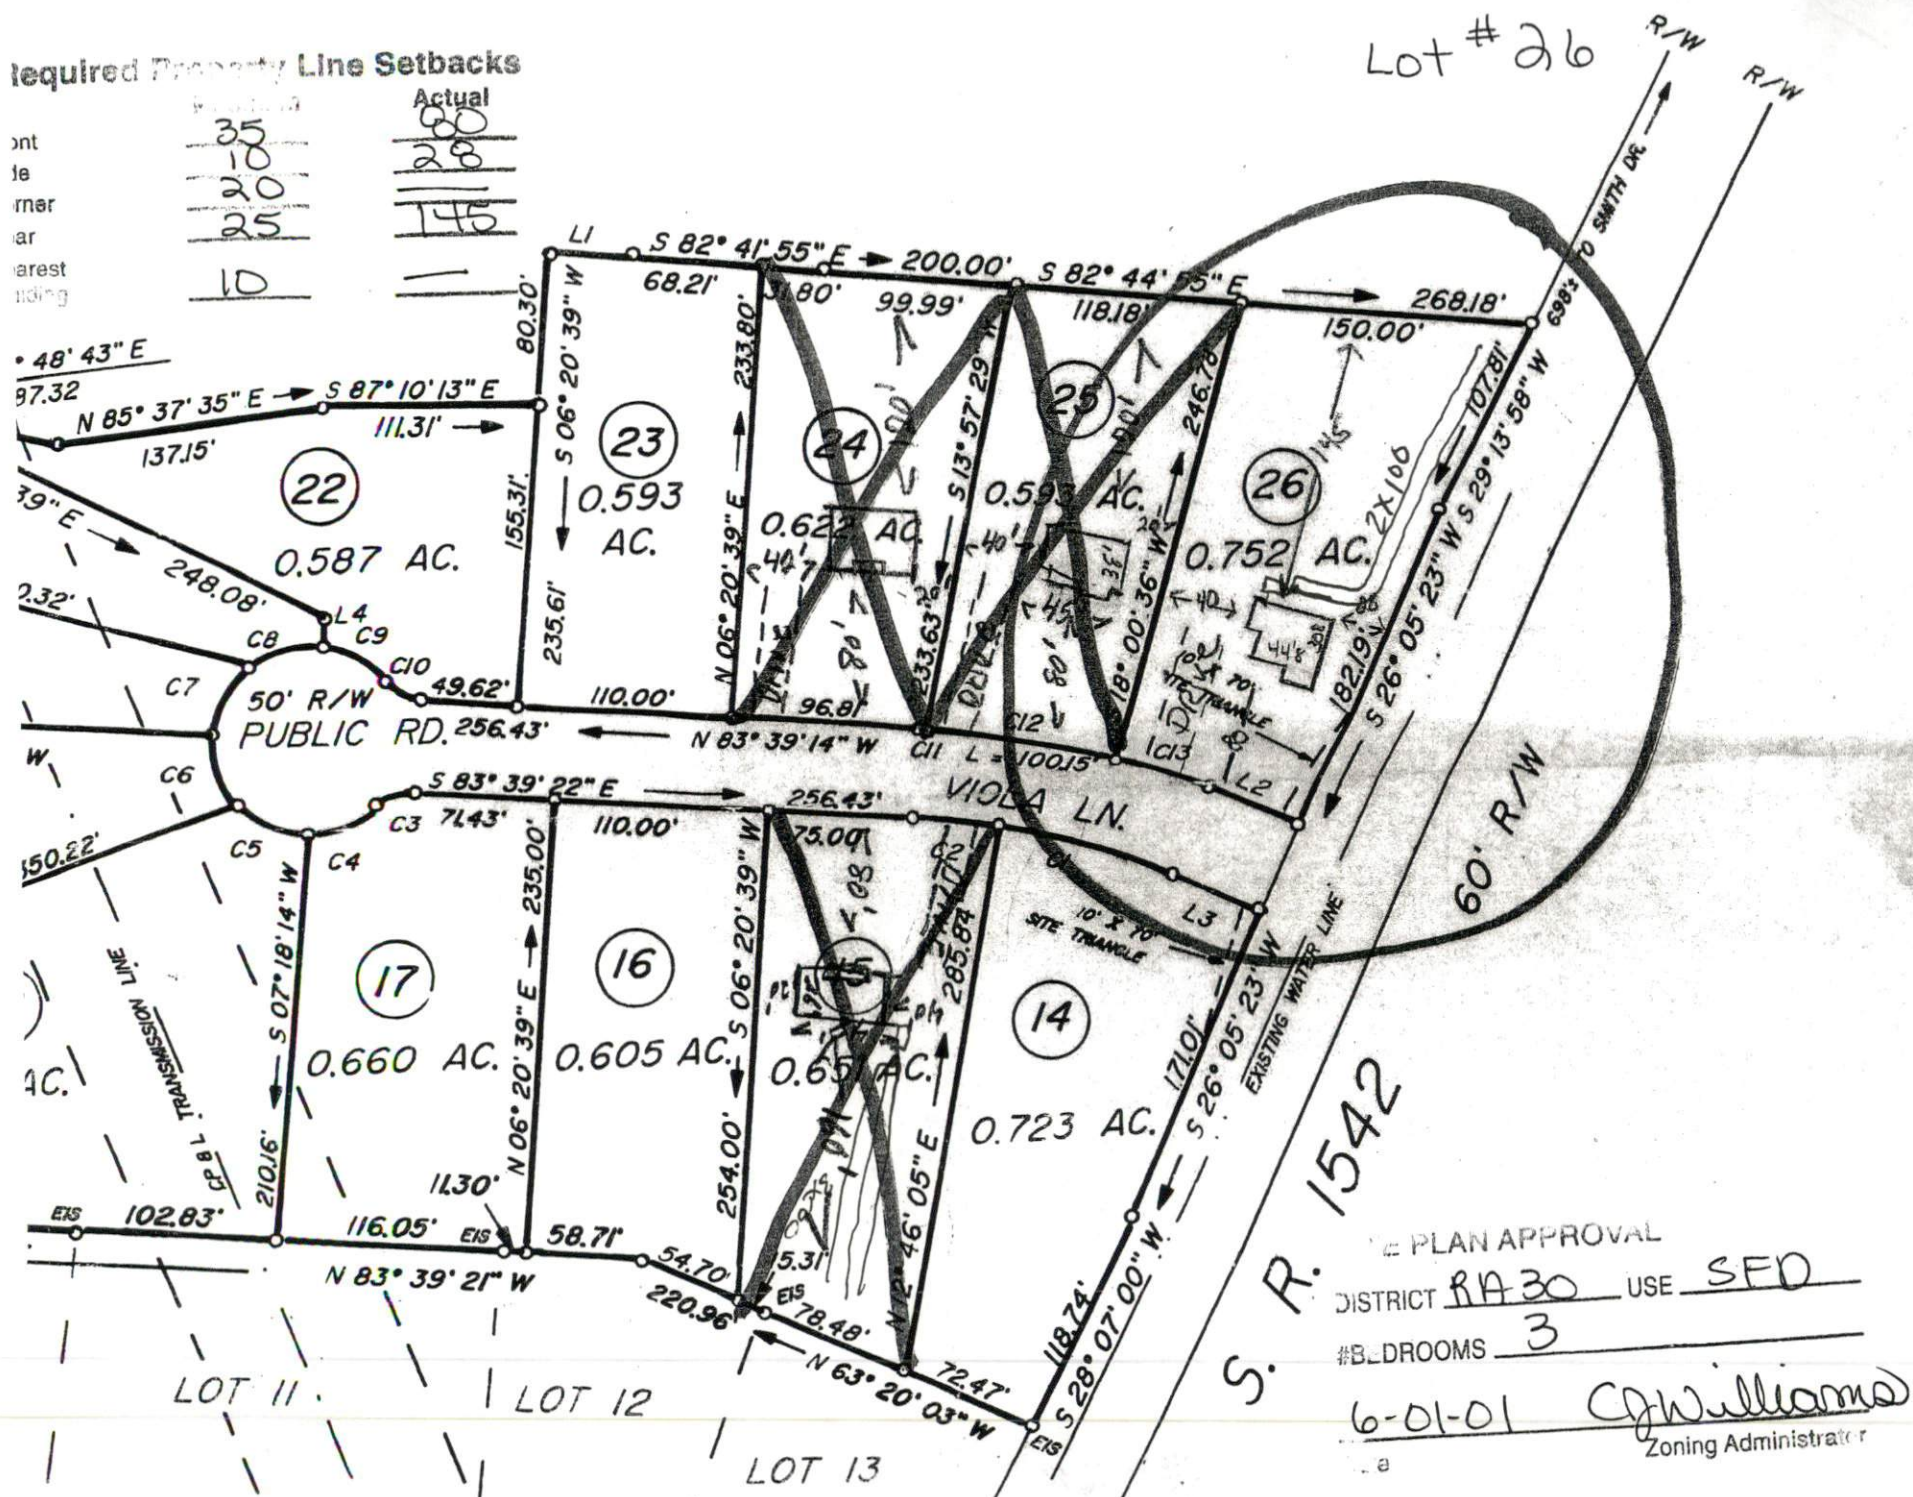

Lot # 26

PLAN APPROVAL
 DISTRICT RA-30 USE SFD
 # BEDROOMS 3
 6-01-01
 C. Williams
 Zoning Administrator