


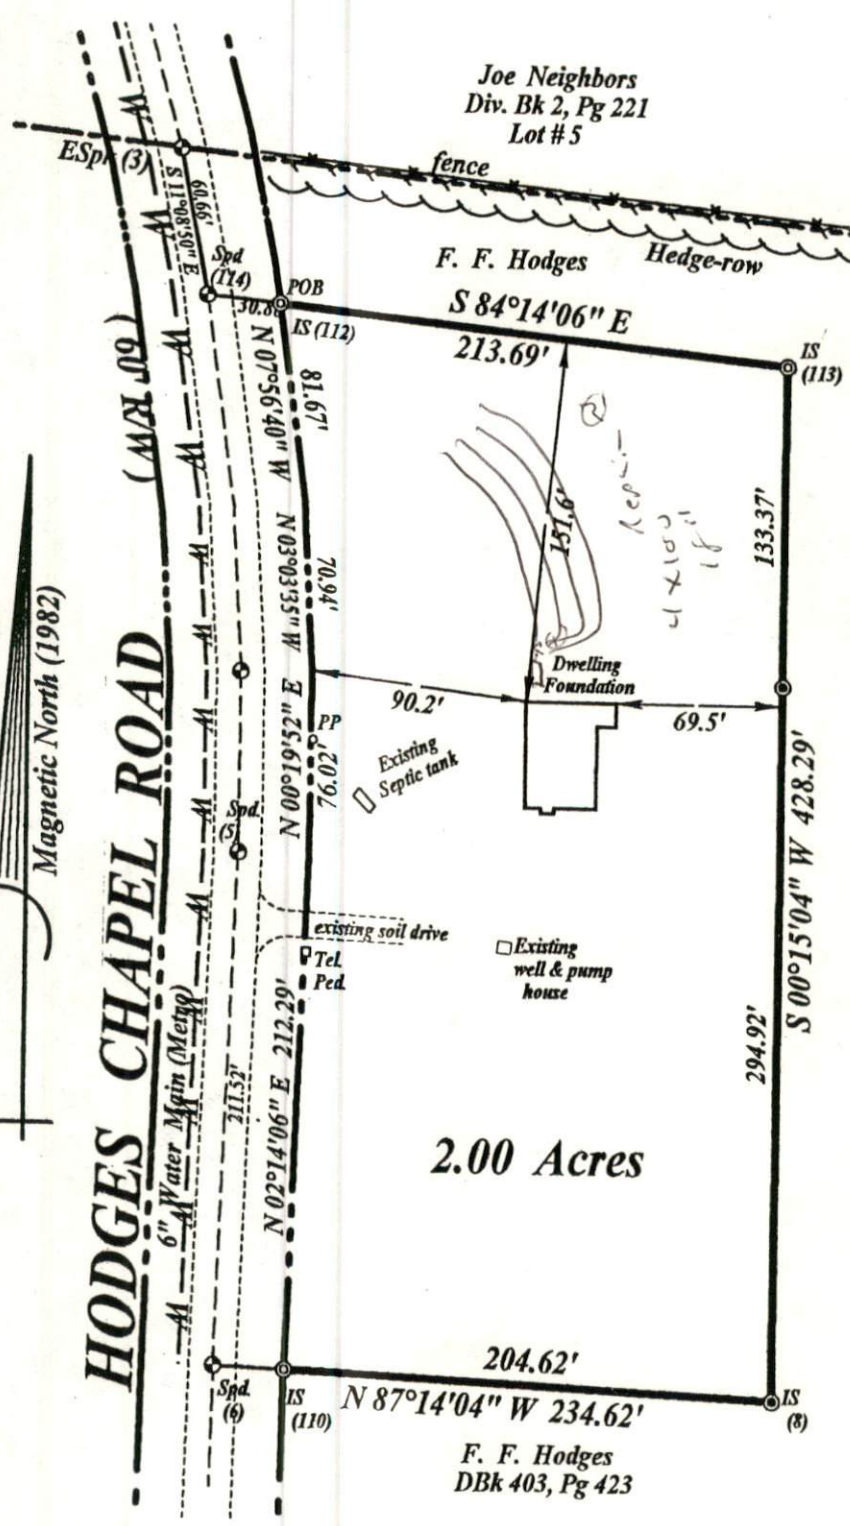

- LEGEND**
- "Control Corners"**
- EIS = Existing Iron Stake
 - EIP = Existing Iron Pipe
 - EPK = Existing PK nail
 - ESpd = Existing Spindle
 - ELtwd St. = Existing Lightwood Stake
 - Pts. = Pointers, (Chopped Tree)
 - ECM = Existing Concrete Monument
- "Corner Set"**
- IS = Iron stake set
 - CM = Concrete Monument
 - Spd. = Spindle
 - PK = PK nail

F. F. Hodges
DBk 403, Pg 423
Pin # 1529-44-3463.
165.6 Ac. +/-

0-4
0-6
4-30
0-7
0-7
0-7

Map For

RANDY ELMORE

Located At:

461 HODGES CHAPEL ROAD
Dunn, NC 28334

AVERASBORO TOWNSHIP
HARNETT COUNTY
NORTH CAROLINA