

SITE/SOIL EVALUATION FOR ON-SITE WASTEWATER

APPLICANT NAME _____

DATE _____

FACTORS		PROFILES													
		1	2	3	4	5	6	7	8	9	10				
LANDSCAPE POSITION	.1940														
SLOPE (%)	.1940														
HORIZON 1 DEPTH		65240-18													
Texture Group	.1941(A)(1)	LS	LS												
Consistence	.1941	VF	VF												
Structure	.1941(A)(2)	G	G												
Mineralogy	.1941(A)(3)	N-0	N-0												
HORIZON 2 DEPTH		24.76	18.36												
Texture Group	.1941(A)(1)	SC1	SC1												
Consistence	.1941	V	V												
Structure	.1941(A)(2)	SD	SD												
Mineralogy	.1941(A)(3)	SC	SC												
HORIZON 3 DEPTH															
Texture Group	.1941(A)(1)														
Consistence	.1941														
Structure	.1941(A)(2)														
Mineralogy	.1941(A)(3)														
HORIZON 4 DEPTH															
Texture Group	.1941(A)(1)														
Consistence	.1941														
Structure	.1941(A)(2)														
Mineralogy	.1941(A)(3)														
SOIL WETNESS	.1942		22'												
RESTRICTIVE HORIZON	.1944														
SAPROLITE	.1943/1958														
CLASSIFICATION	.1948	PS	PS												
LONG TERM ACCEPTANCE RATE	.1955	rd	rd												

②



Rd


Zoning Administrator
 Date *7/21/2011*
 #BEDROOMS *3*
 DISTRICT *R430*
 USE *SFD*

SITE PLAN APPROVAL
 ANIBROOK SUBDIVISION
 MAP NO. 98-179

MINIMUM SETBACKS: FRONT = 35'
 REAR = 25'
 SIDES = 10'
 CORNER LOTS = 20'
 MAXIMUM BUILDING HEIGHT = 35'

Actual Setbacks
 10' 35'
 10' 35'
 10' 35'

NOTE: ALL PROPERTY CORNERS ARE NEW
 IRON STAKES UNLESS OTHERWISE NOTED

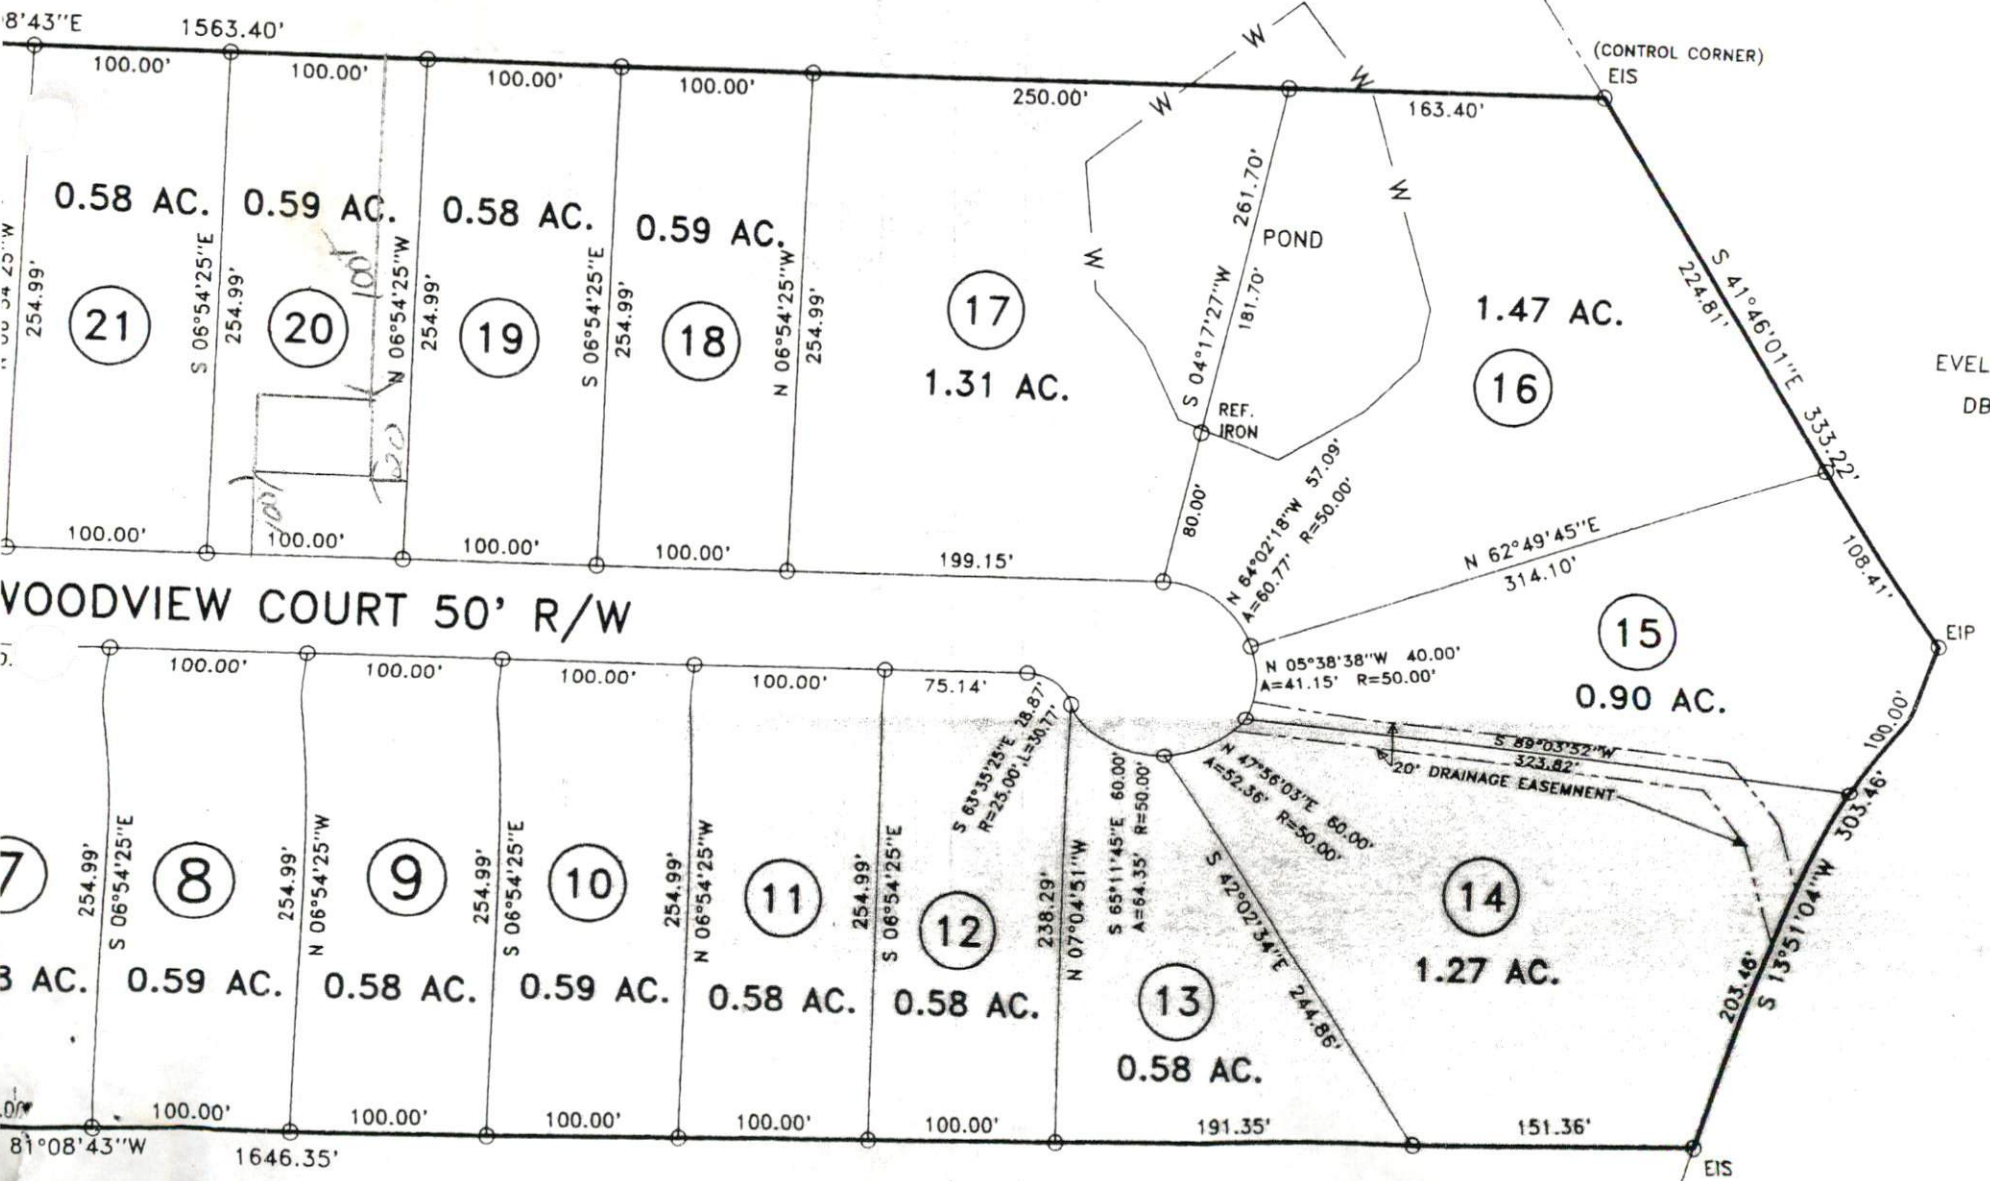

EVELYN MARS
 DB 432, PG

4x75
18-20"
circles

